


平面圖

Floor Plan

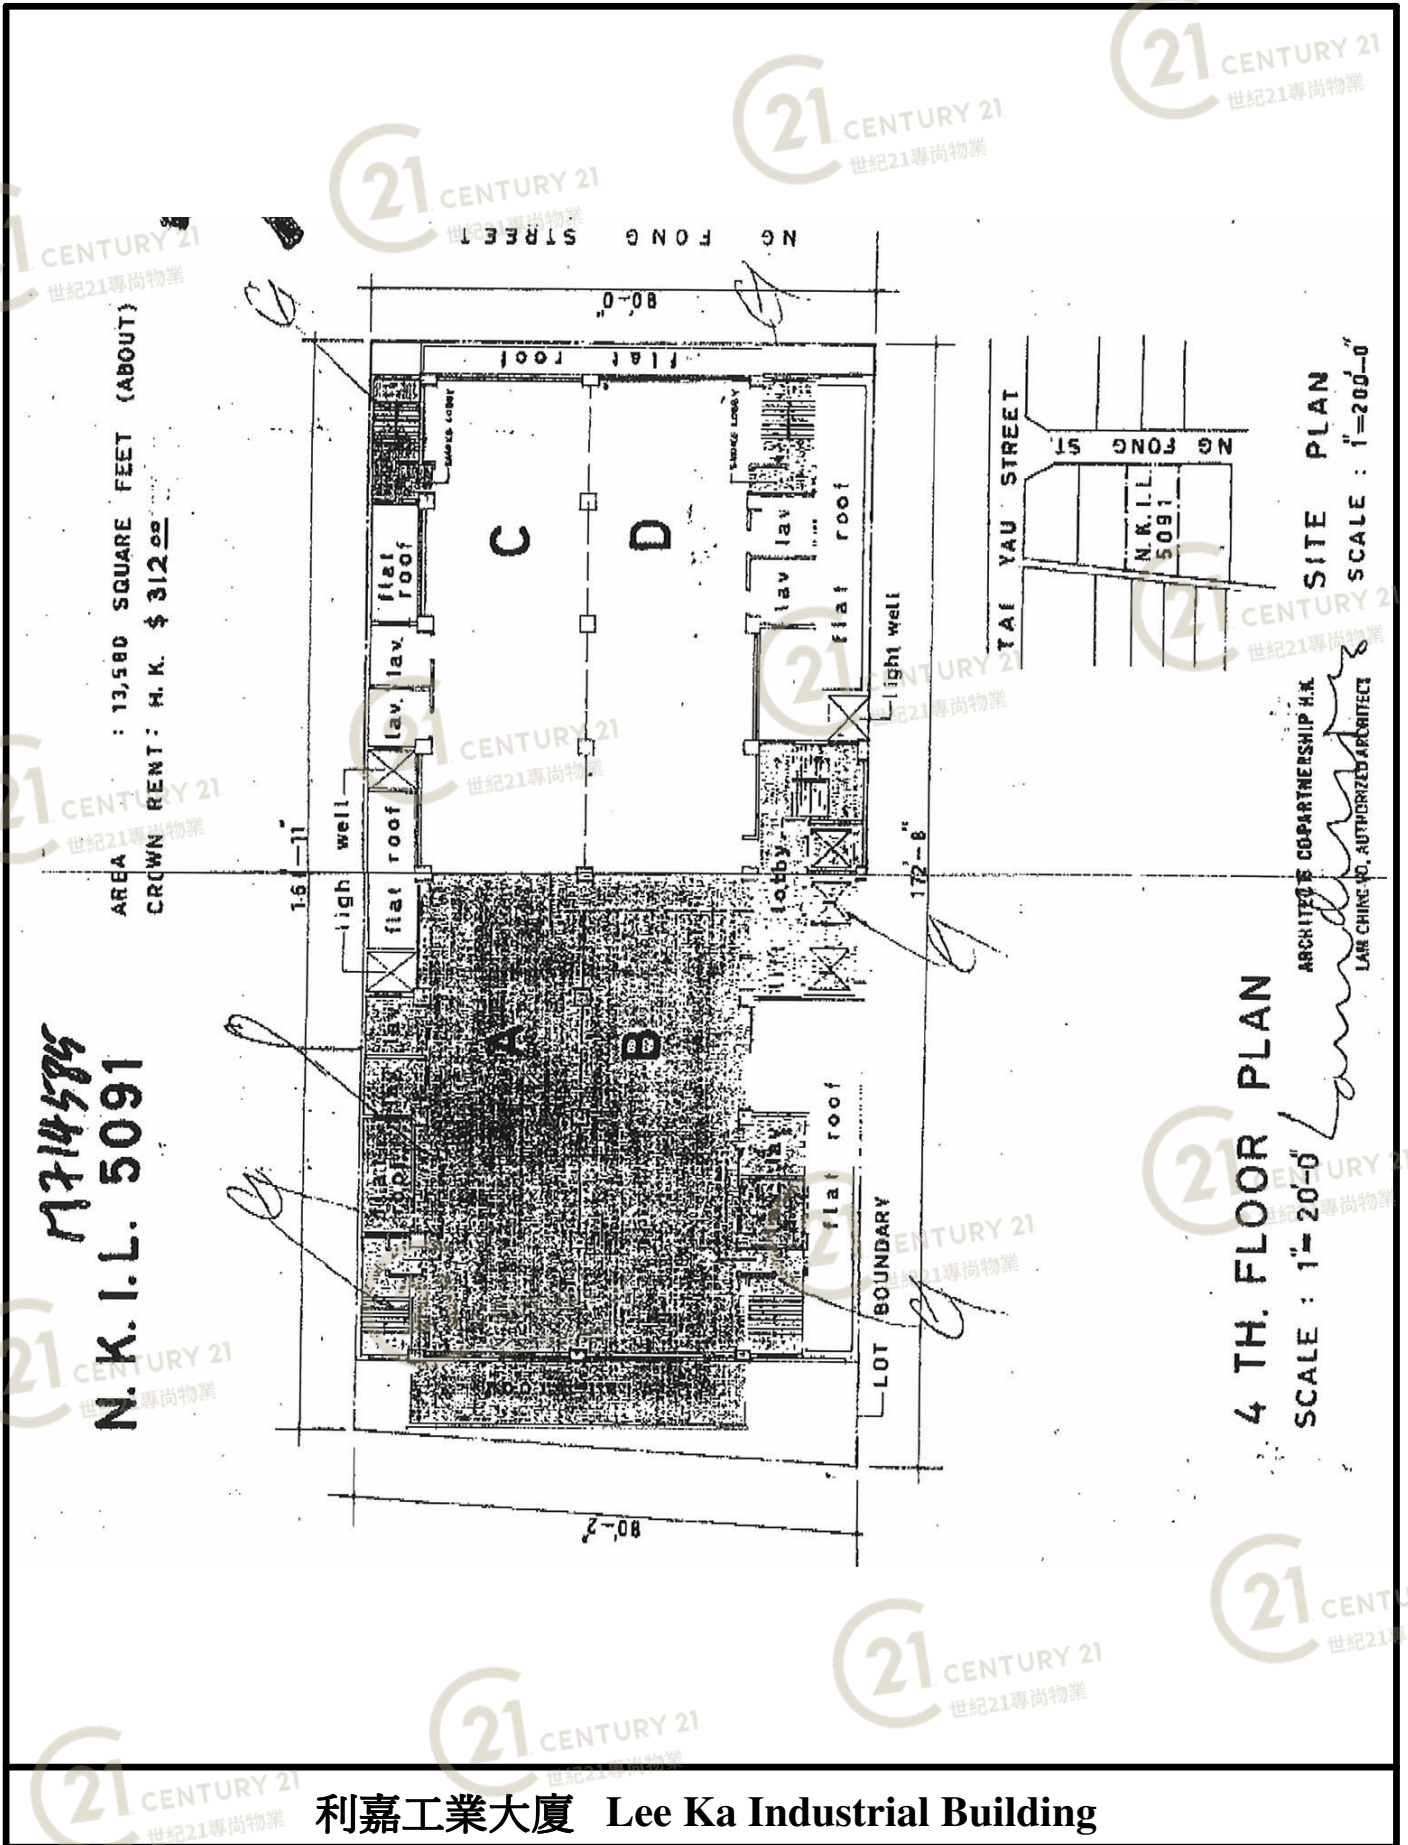


利嘉工業大廈 Lee Ka Industrial Building

NOT TO SCALE, FOR IDENTIFICATION PURPOSE ONLY

圖中所有數據比例，一概只作參考之用

平面圖

Floor Plan

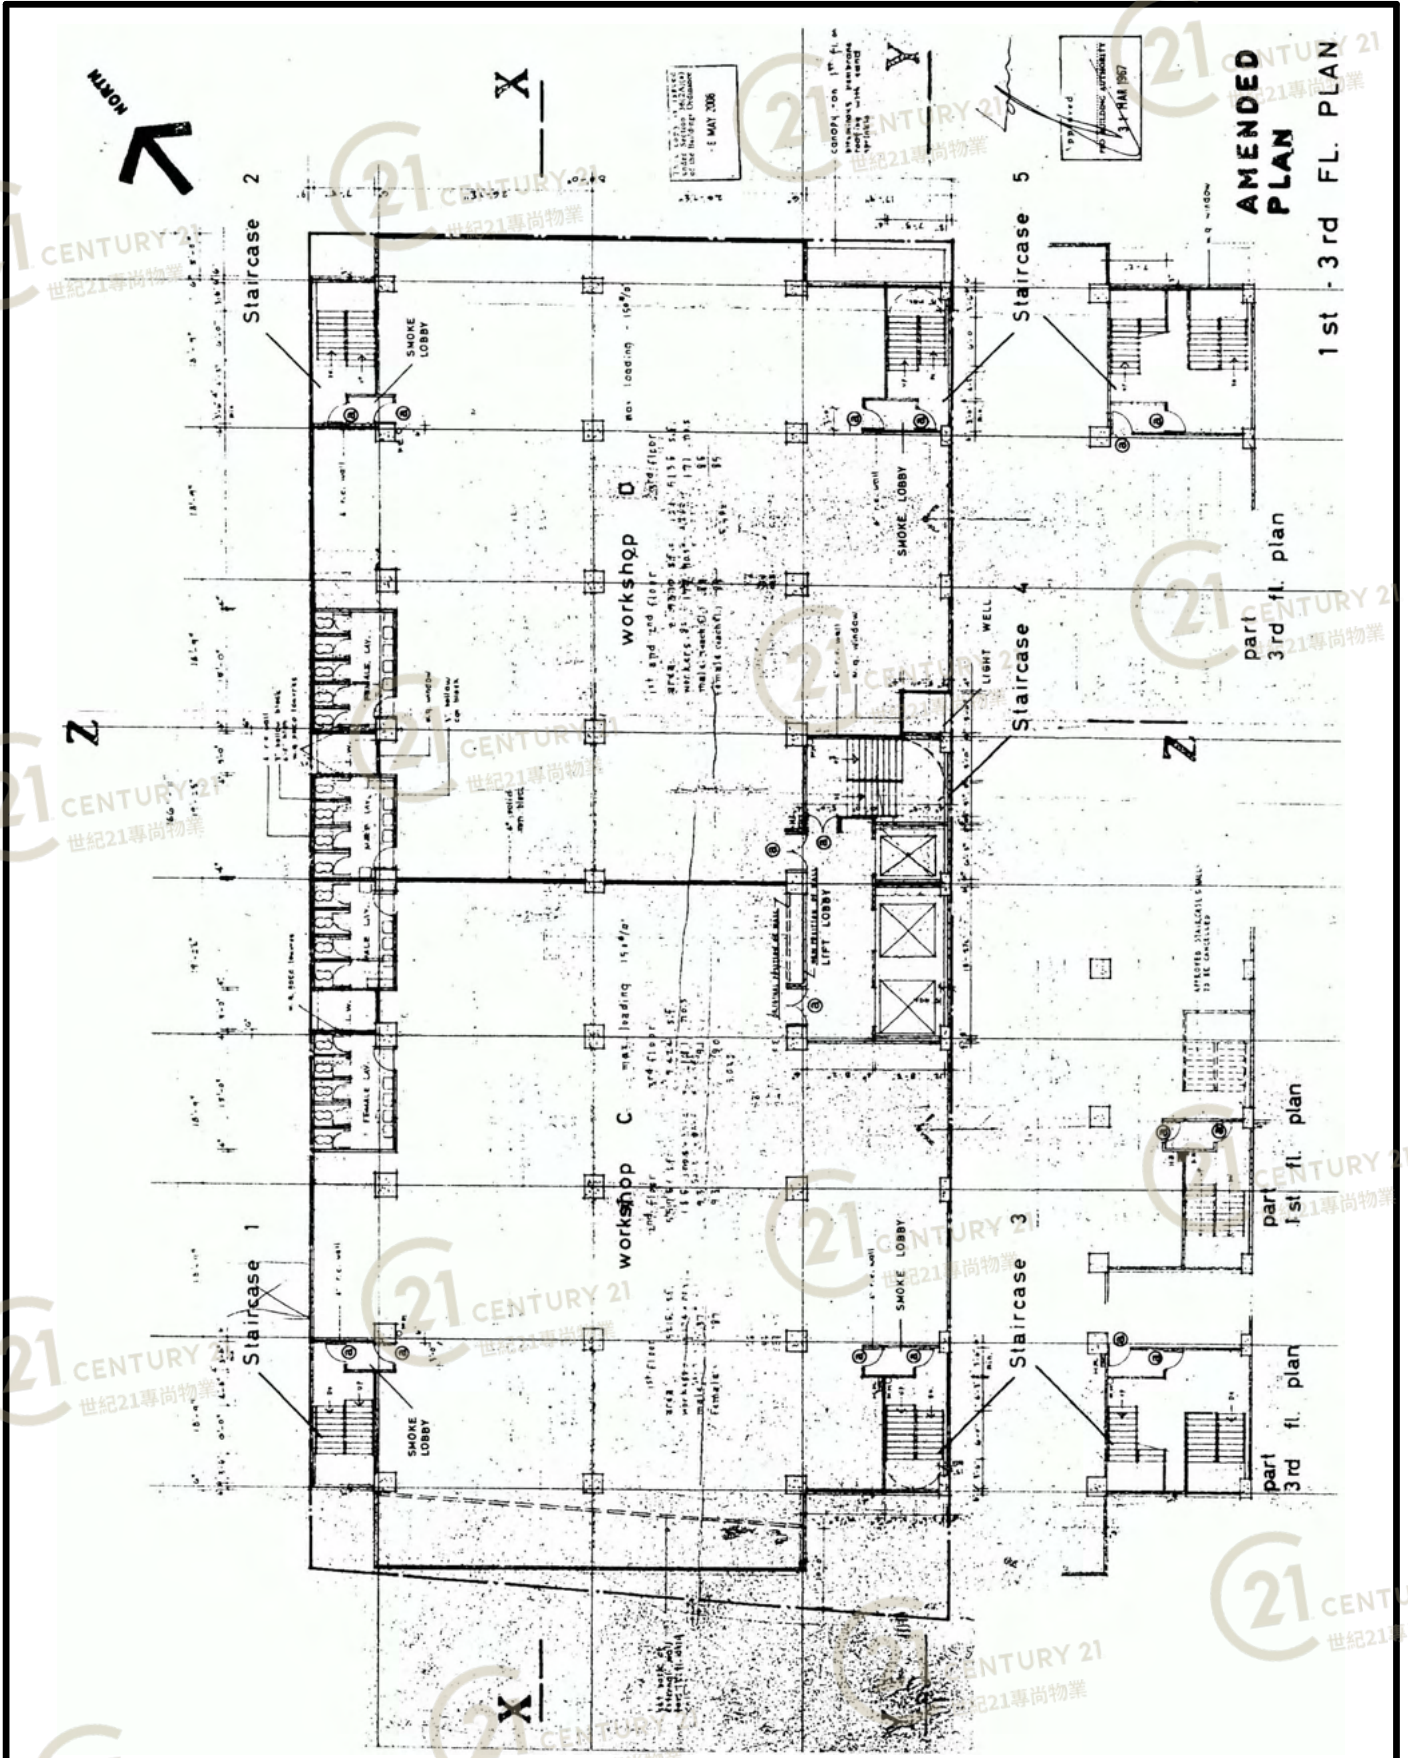


利嘉工業大廈 Lee Ka Industrial Building

NOT TO SCALE, FOR IDENTIFICATION PURPOSE ONLY

圖中所有數據比例，一概只作參考之用

平面圖

Floor Plan

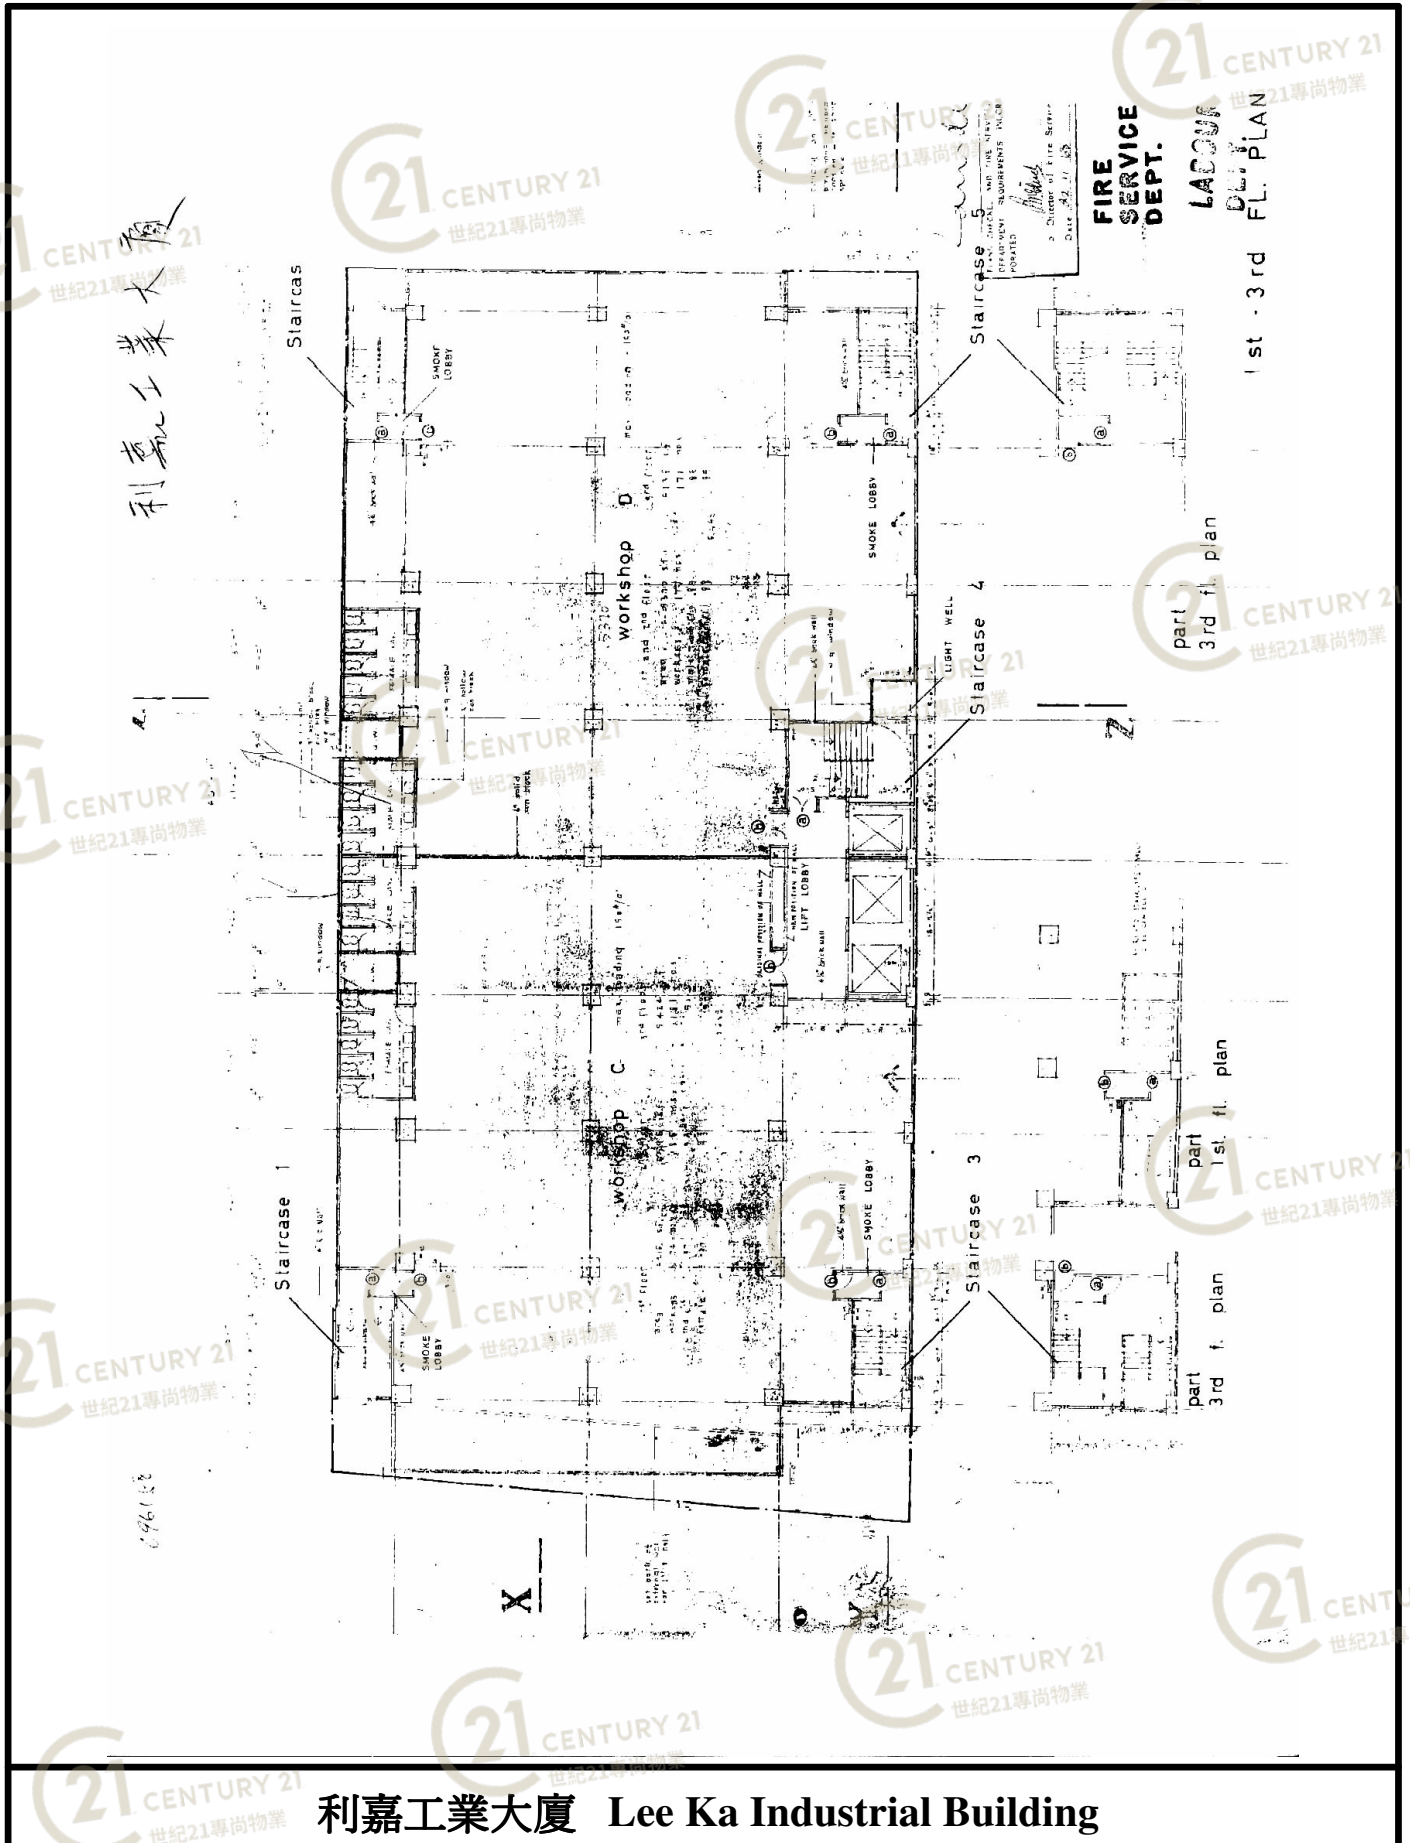


利嘉工業大廈 Lee Ka Industrial Building

NOT TO SCALE, FOR IDENTIFICATION PURPOSE ONLY

圖中所有數據比例，一概只作參考之用

平面圖

Floor Plan

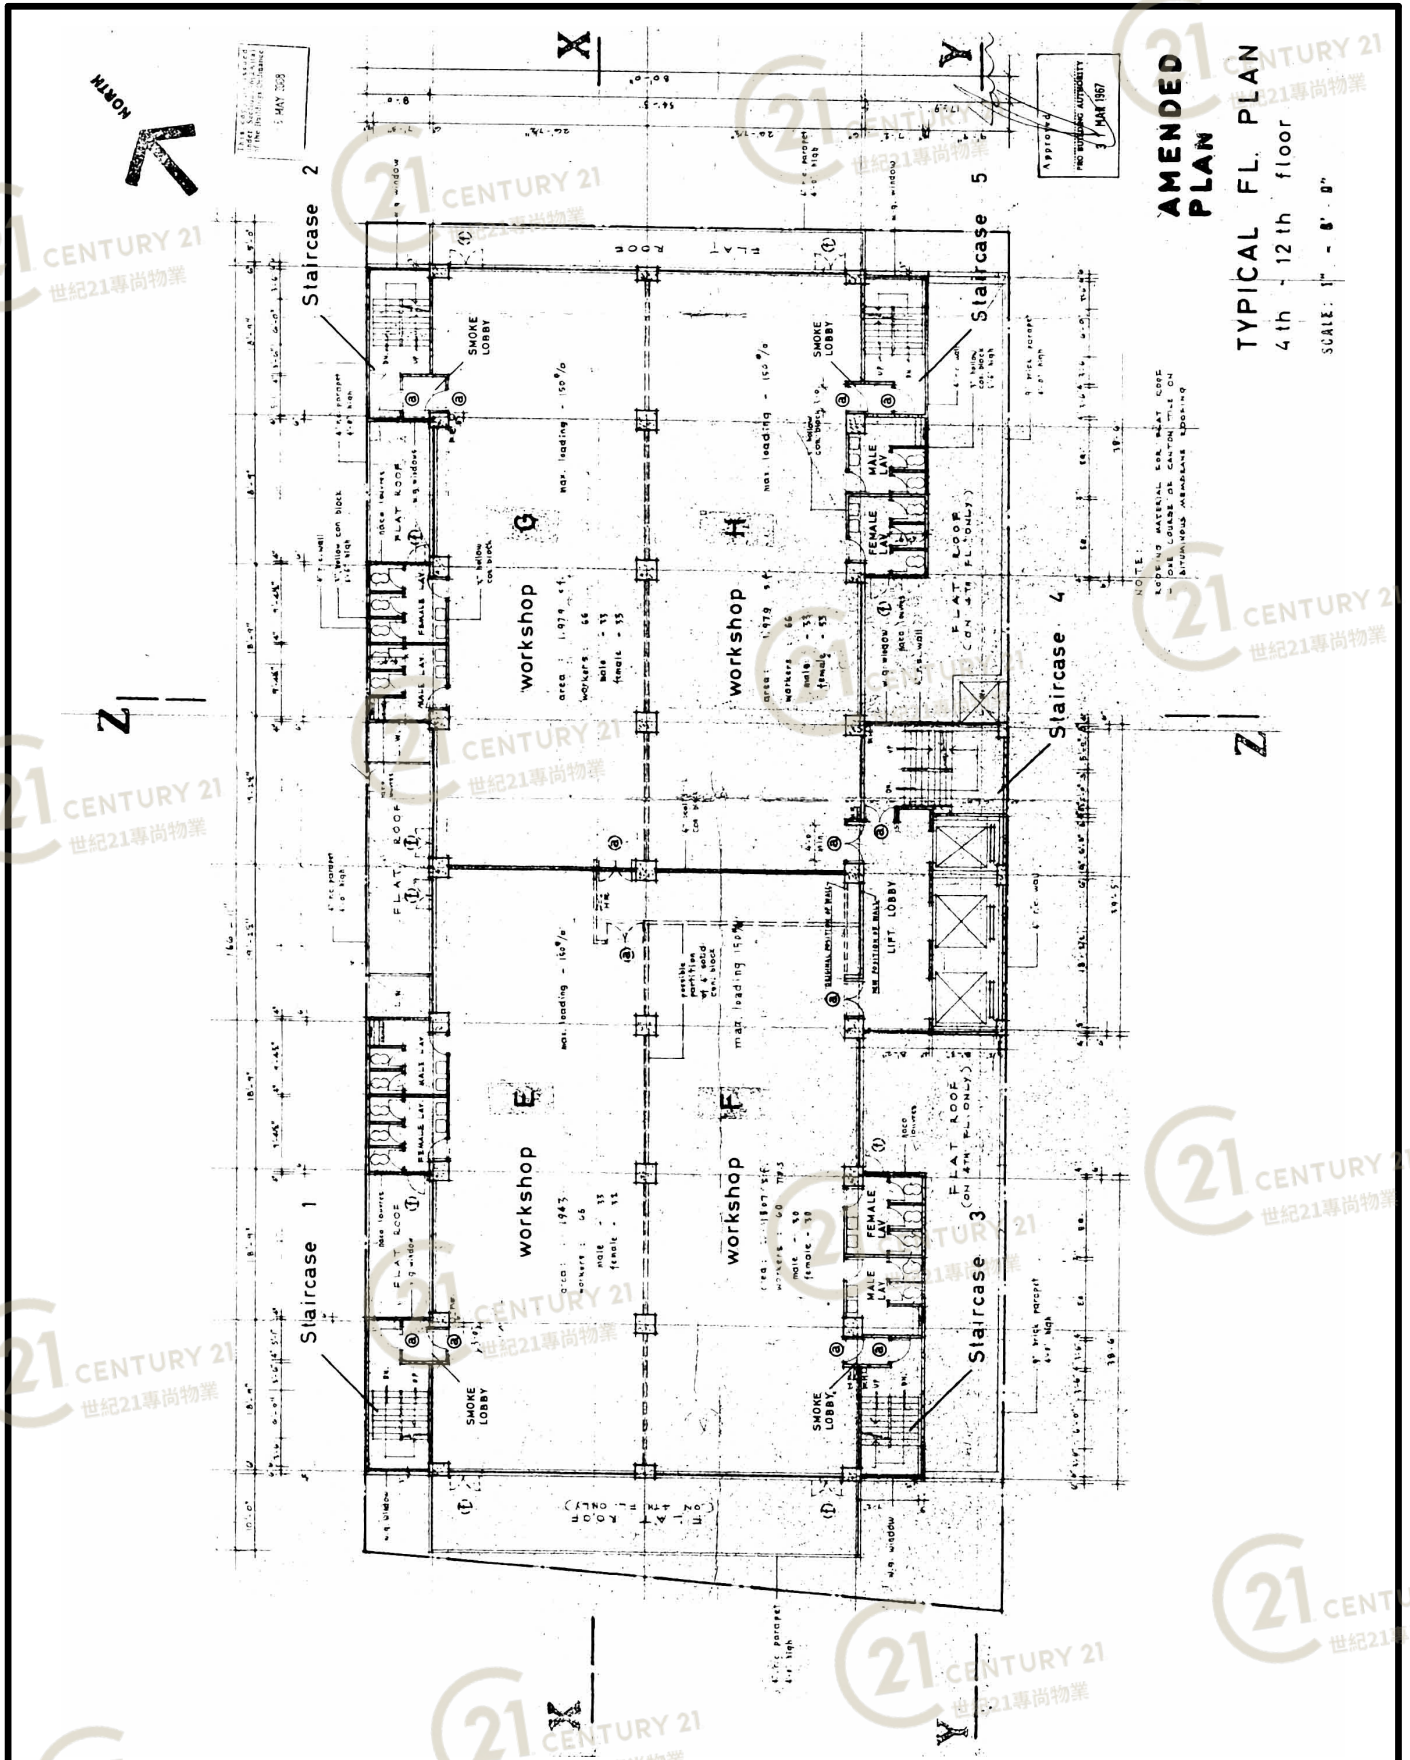

AMENDED PLAN
TYPICAL FL. PLAN
 4th - 12th floor
 SCALE: 1" = 8' 0"

NOTE:
 LOADING MATERIAL FOR PLAT ROOF
 TO BE DONE ON CAUTION WHILE ON
 WORKING MEMBERS ARE WORKING

利嘉工業大廈 Lee Ka Industrial Building


NOT TO SCALE, FOR IDENTIFICATION PURPOSE ONLY
 圖中所有數據比例，一概只作參考之用

平面圖

Floor Plan

利嘉工業大廈

696158

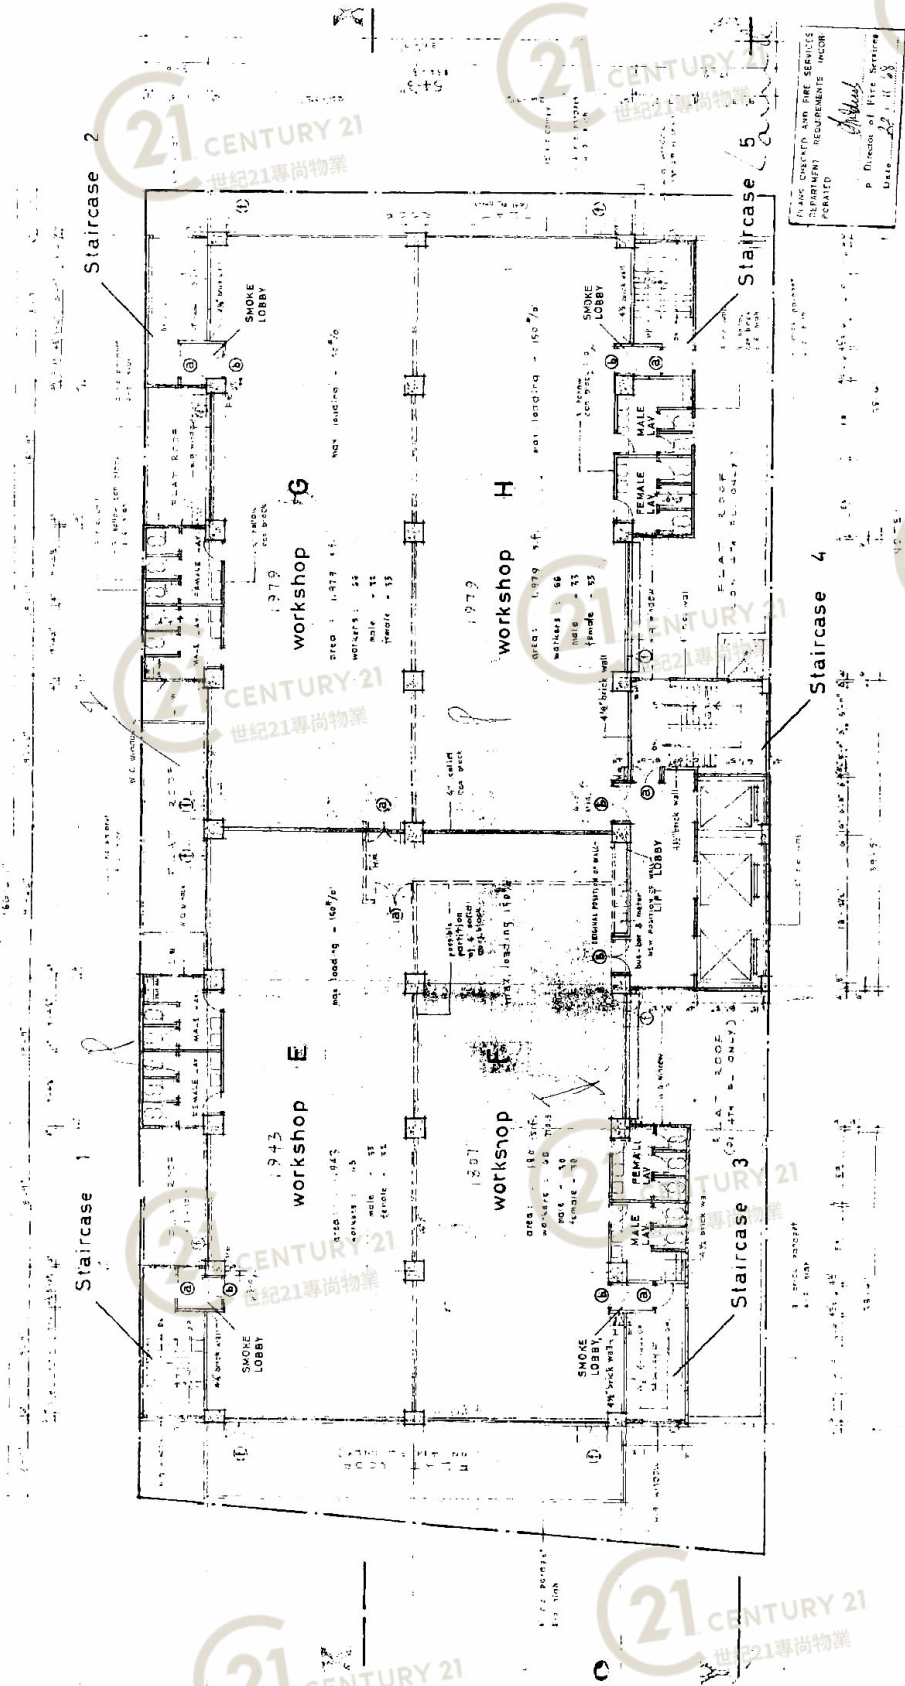

FRANK THOMAS & CO. FIRE SERVICES
 DEPARTMENT REQUISITES INCORPORATED
 P. Director of Fire Services
 Date: 21/11/83

FIRE SERVICES DEPT.
TYPICAL FL. PLAN
 4th - 12th floor


利嘉工業大廈 Lee Ka Industrial Building

NOT TO SCALE, FOR IDENTIFICATION PURPOSE ONLY
 圖中所有數據比例，一概只作參考之用

平面圖

Floor Plan

利嘉工業大廈子字樓

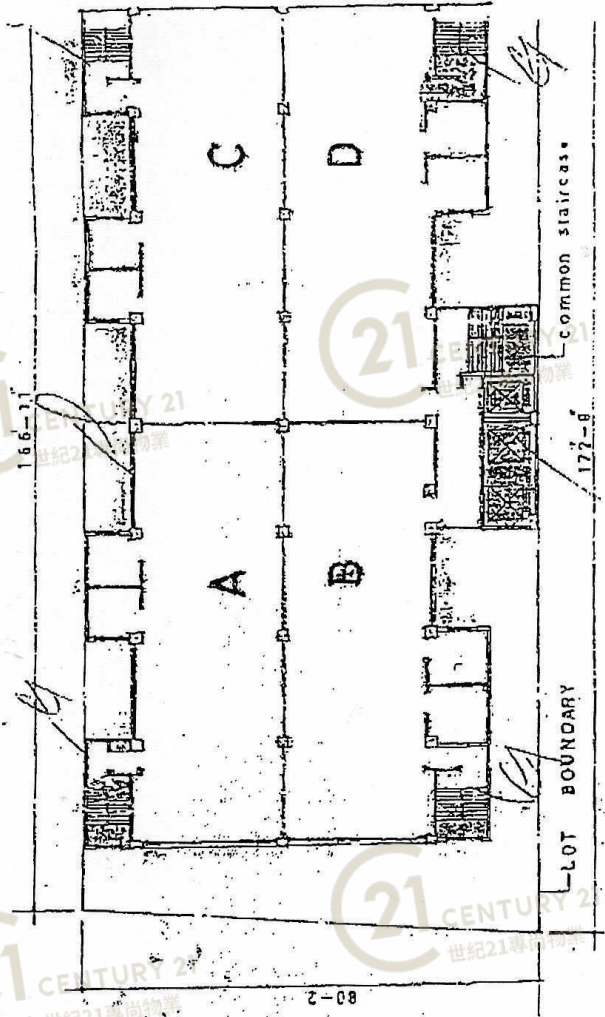


利嘉工業大廈 Lee Ka Industrial Building

NOT TO SCALE, FOR IDENTIFICATION PURPOSE ONLY

圖中所有數據比例，一概只作參考之用

平面圖

Floor Plan

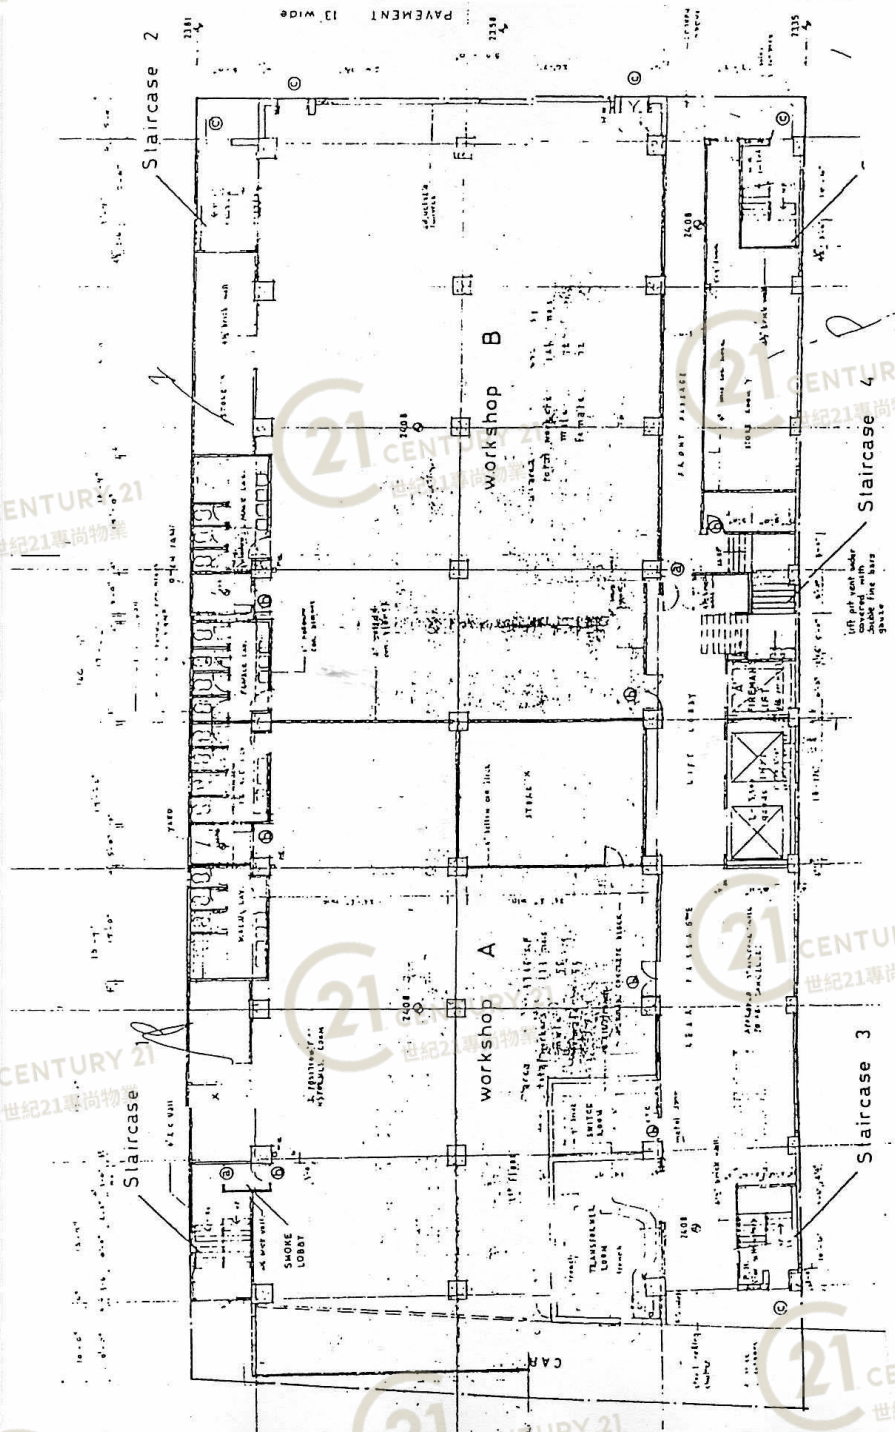


利嘉工業大廈 Lee Ka Industrial Building

NOT TO SCALE, FOR IDENTIFICATION PURPOSE ONLY

圖中所有數據比例，一概只作參考之用

平面圖

Floor Plan

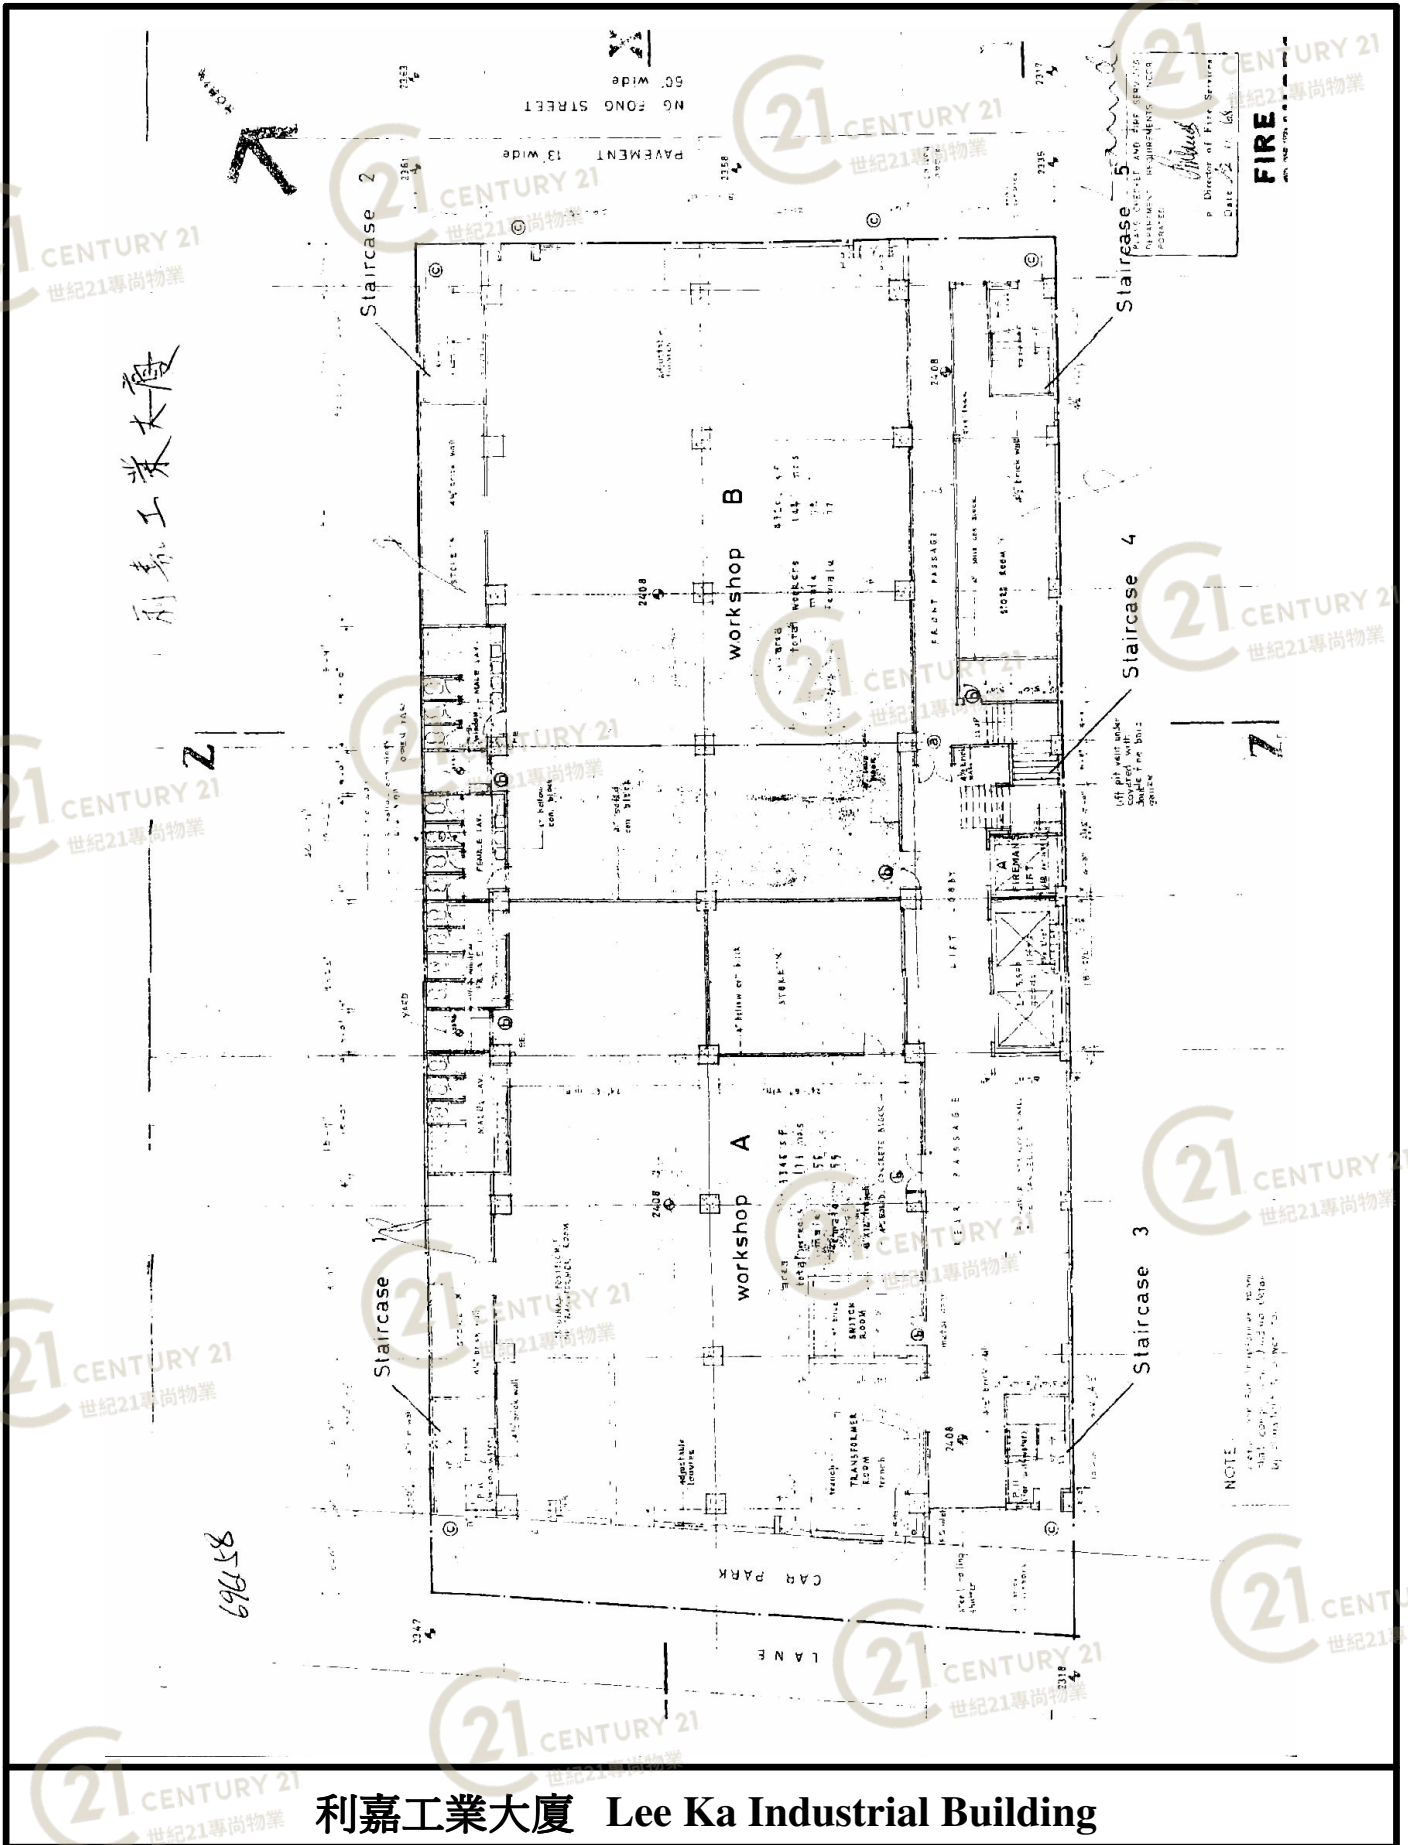


利嘉工業大廈 Lee Ka Industrial Building

NOT TO SCALE, FOR IDENTIFICATION PURPOSE ONLY

圖中所有數據比例，一概只作參考之用

平面圖

Floor Plan

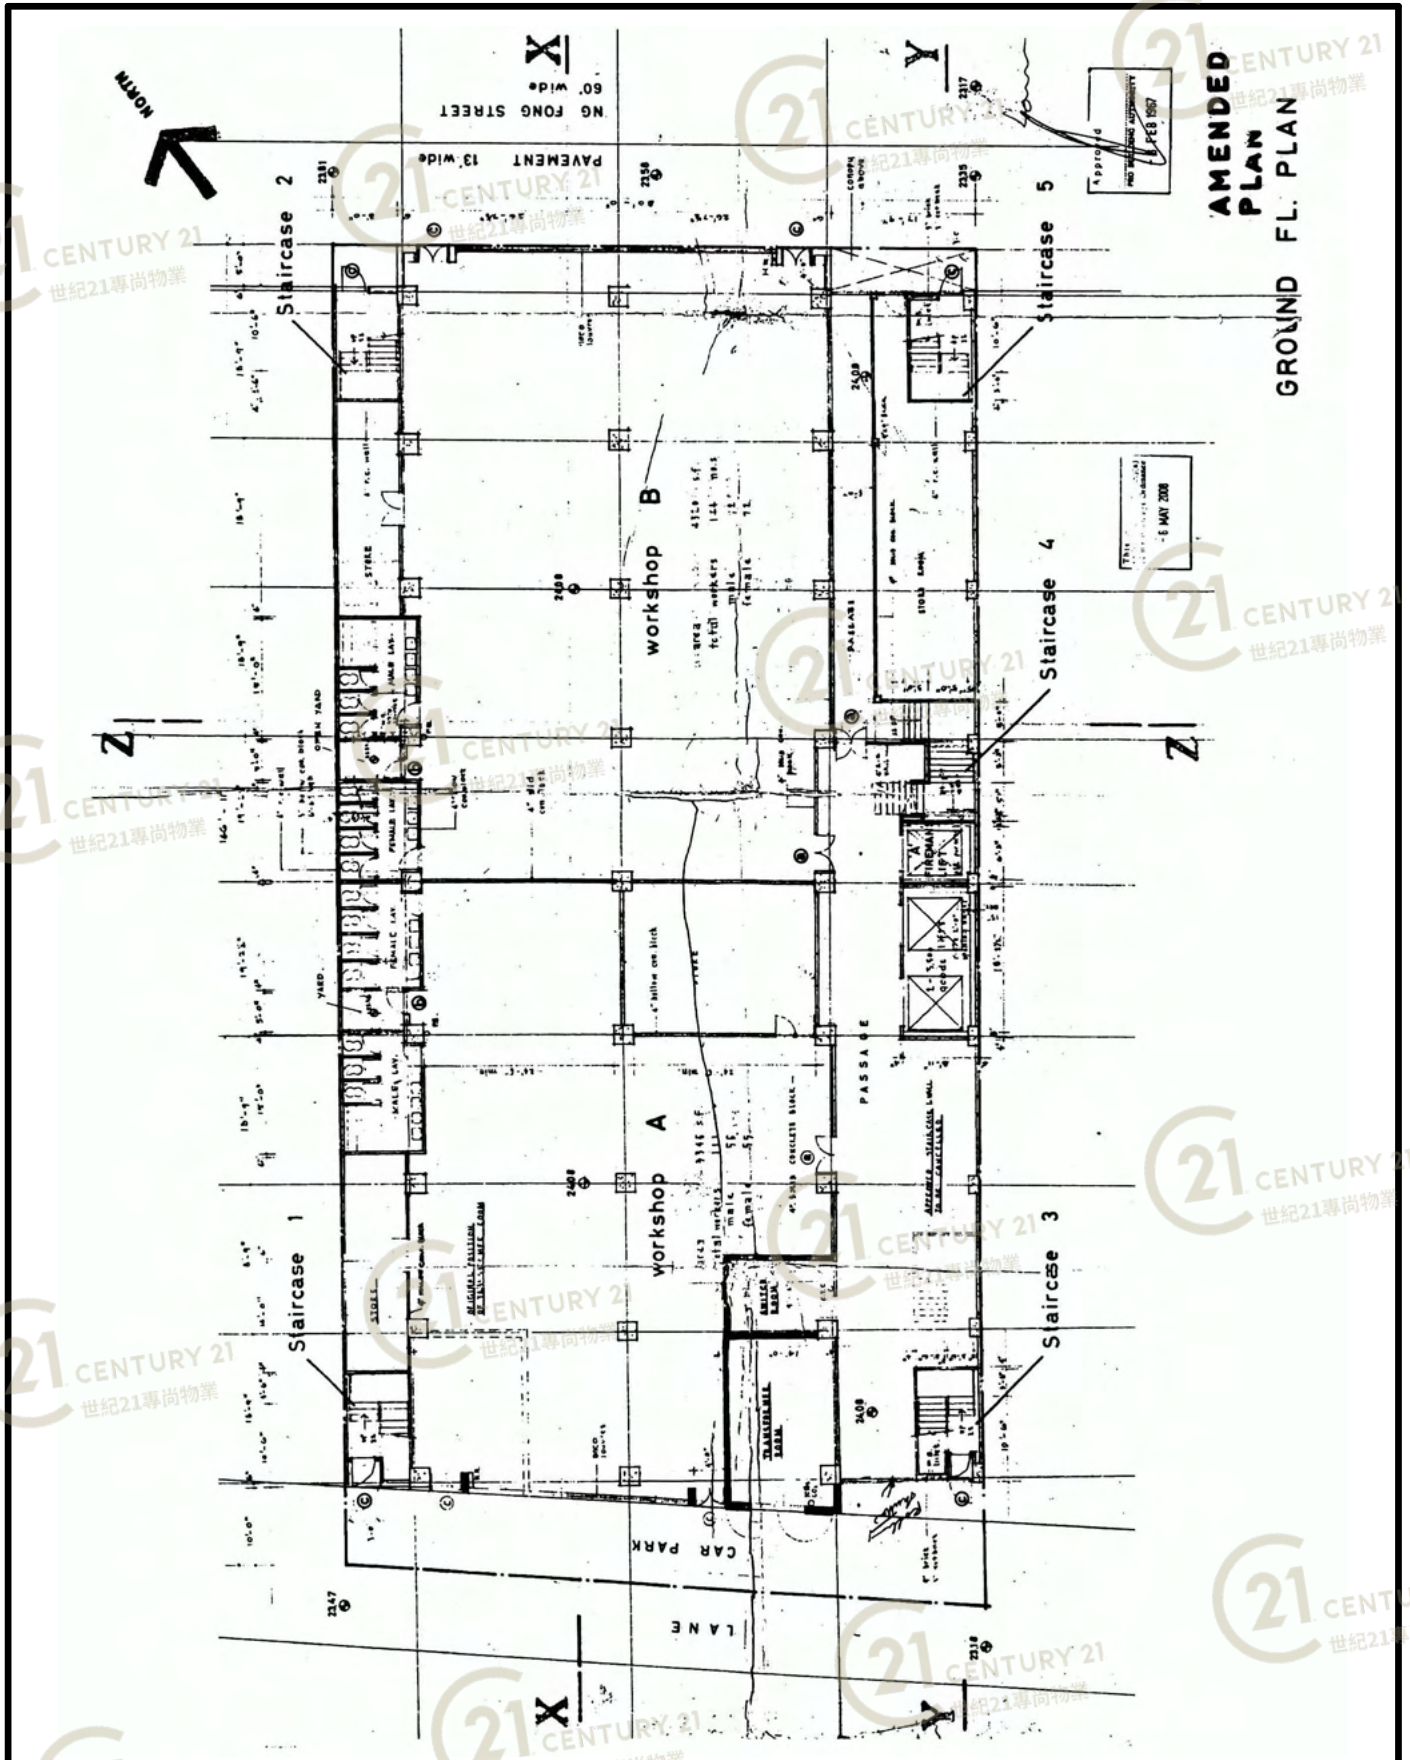


利嘉工業大廈 Lee Ka Industrial Building

NOT TO SCALE, FOR IDENTIFICATION PURPOSE ONLY

圖中所有數據比例，一概只作參考之用

平面圖

Floor Plan

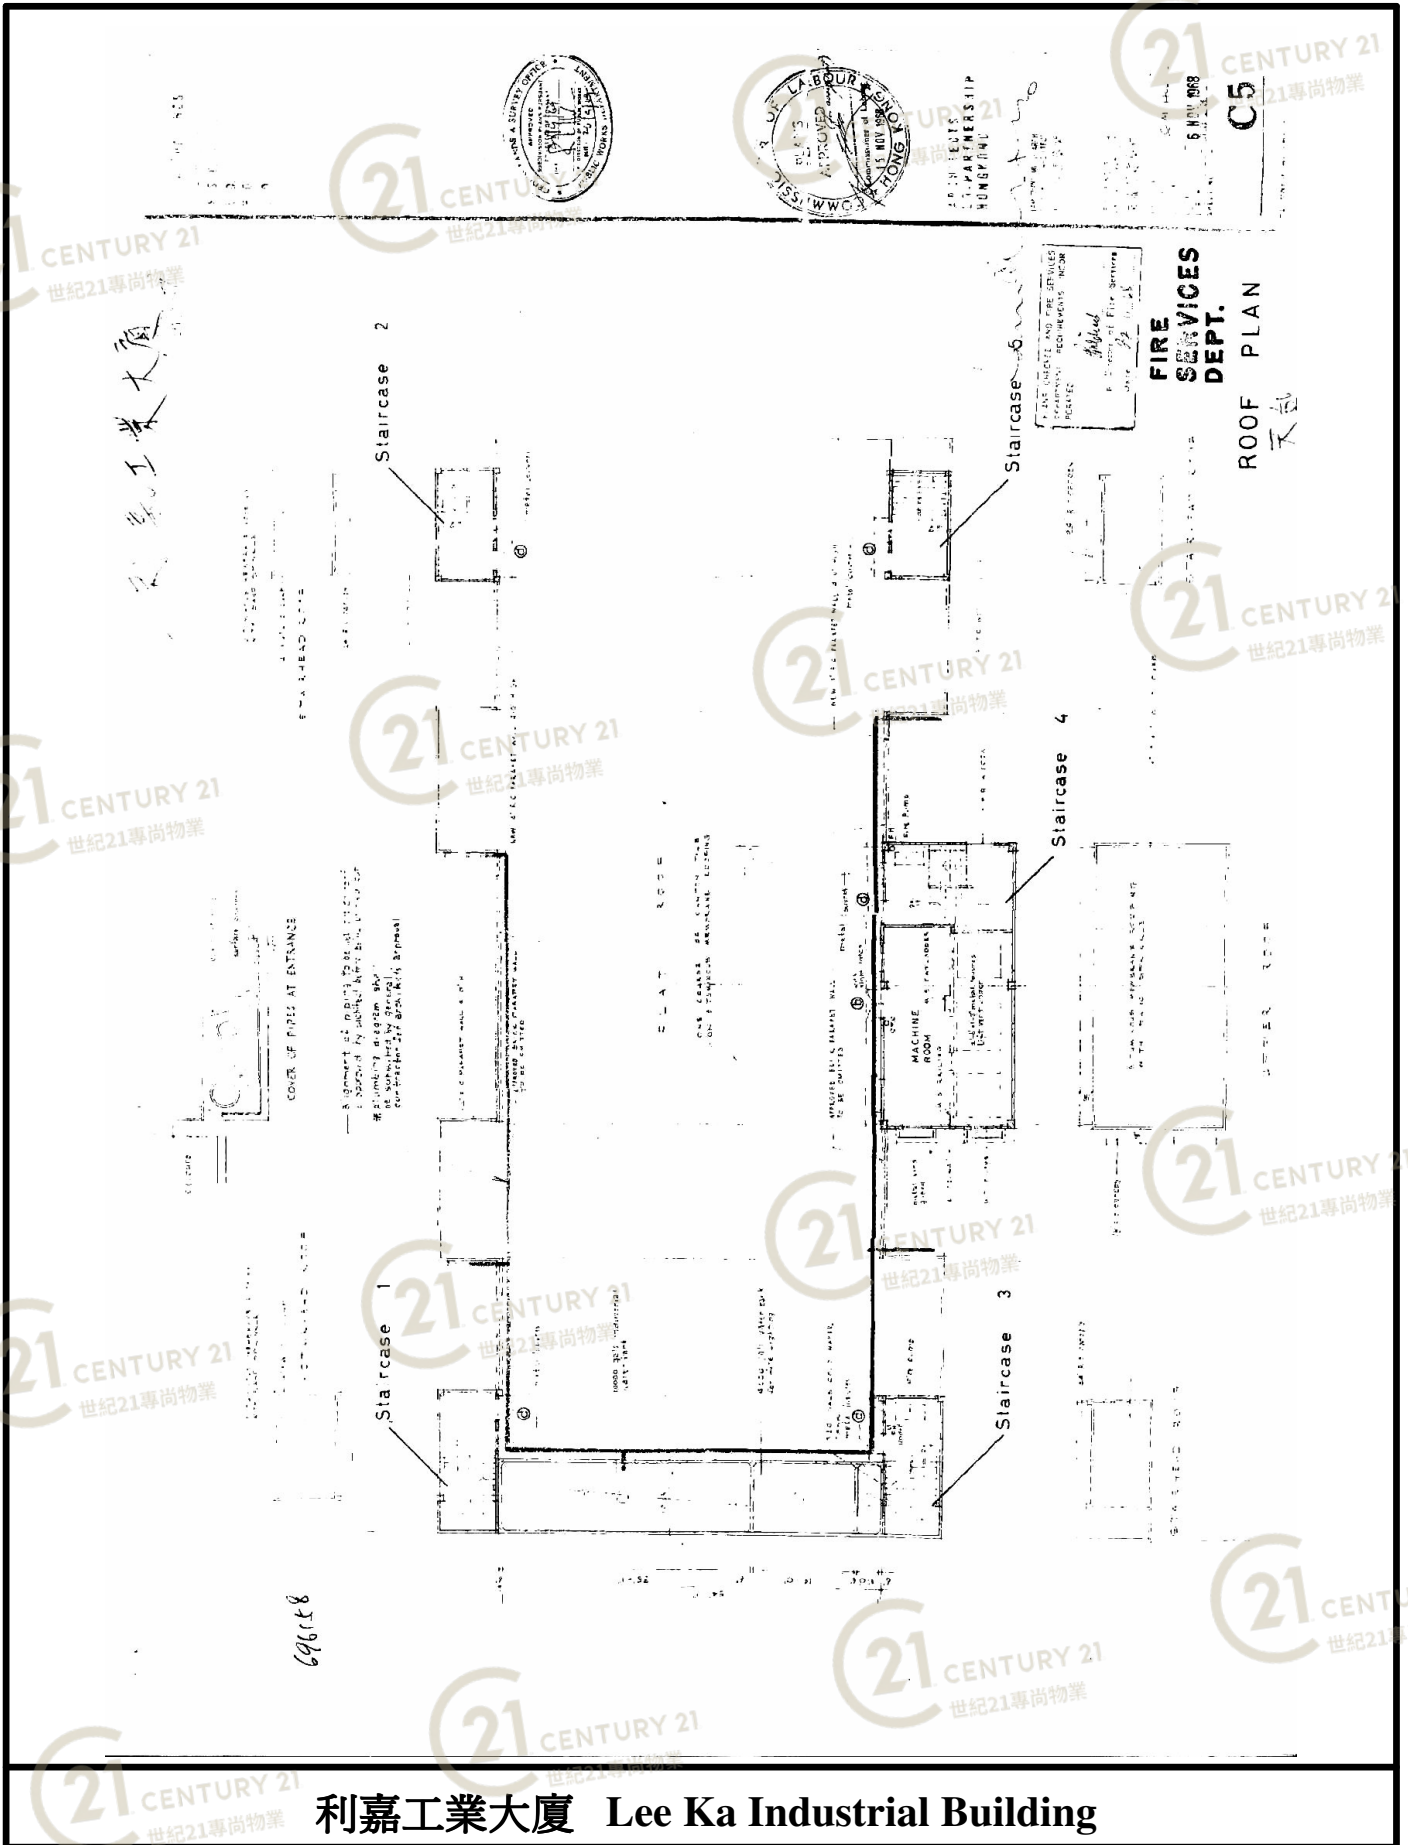


利嘉工業大廈 Lee Ka Industrial Building

NOT TO SCALE, FOR IDENTIFICATION PURPOSE ONLY

圖中所有數據比例，一概只作參考之用

平面圖

Floor Plan

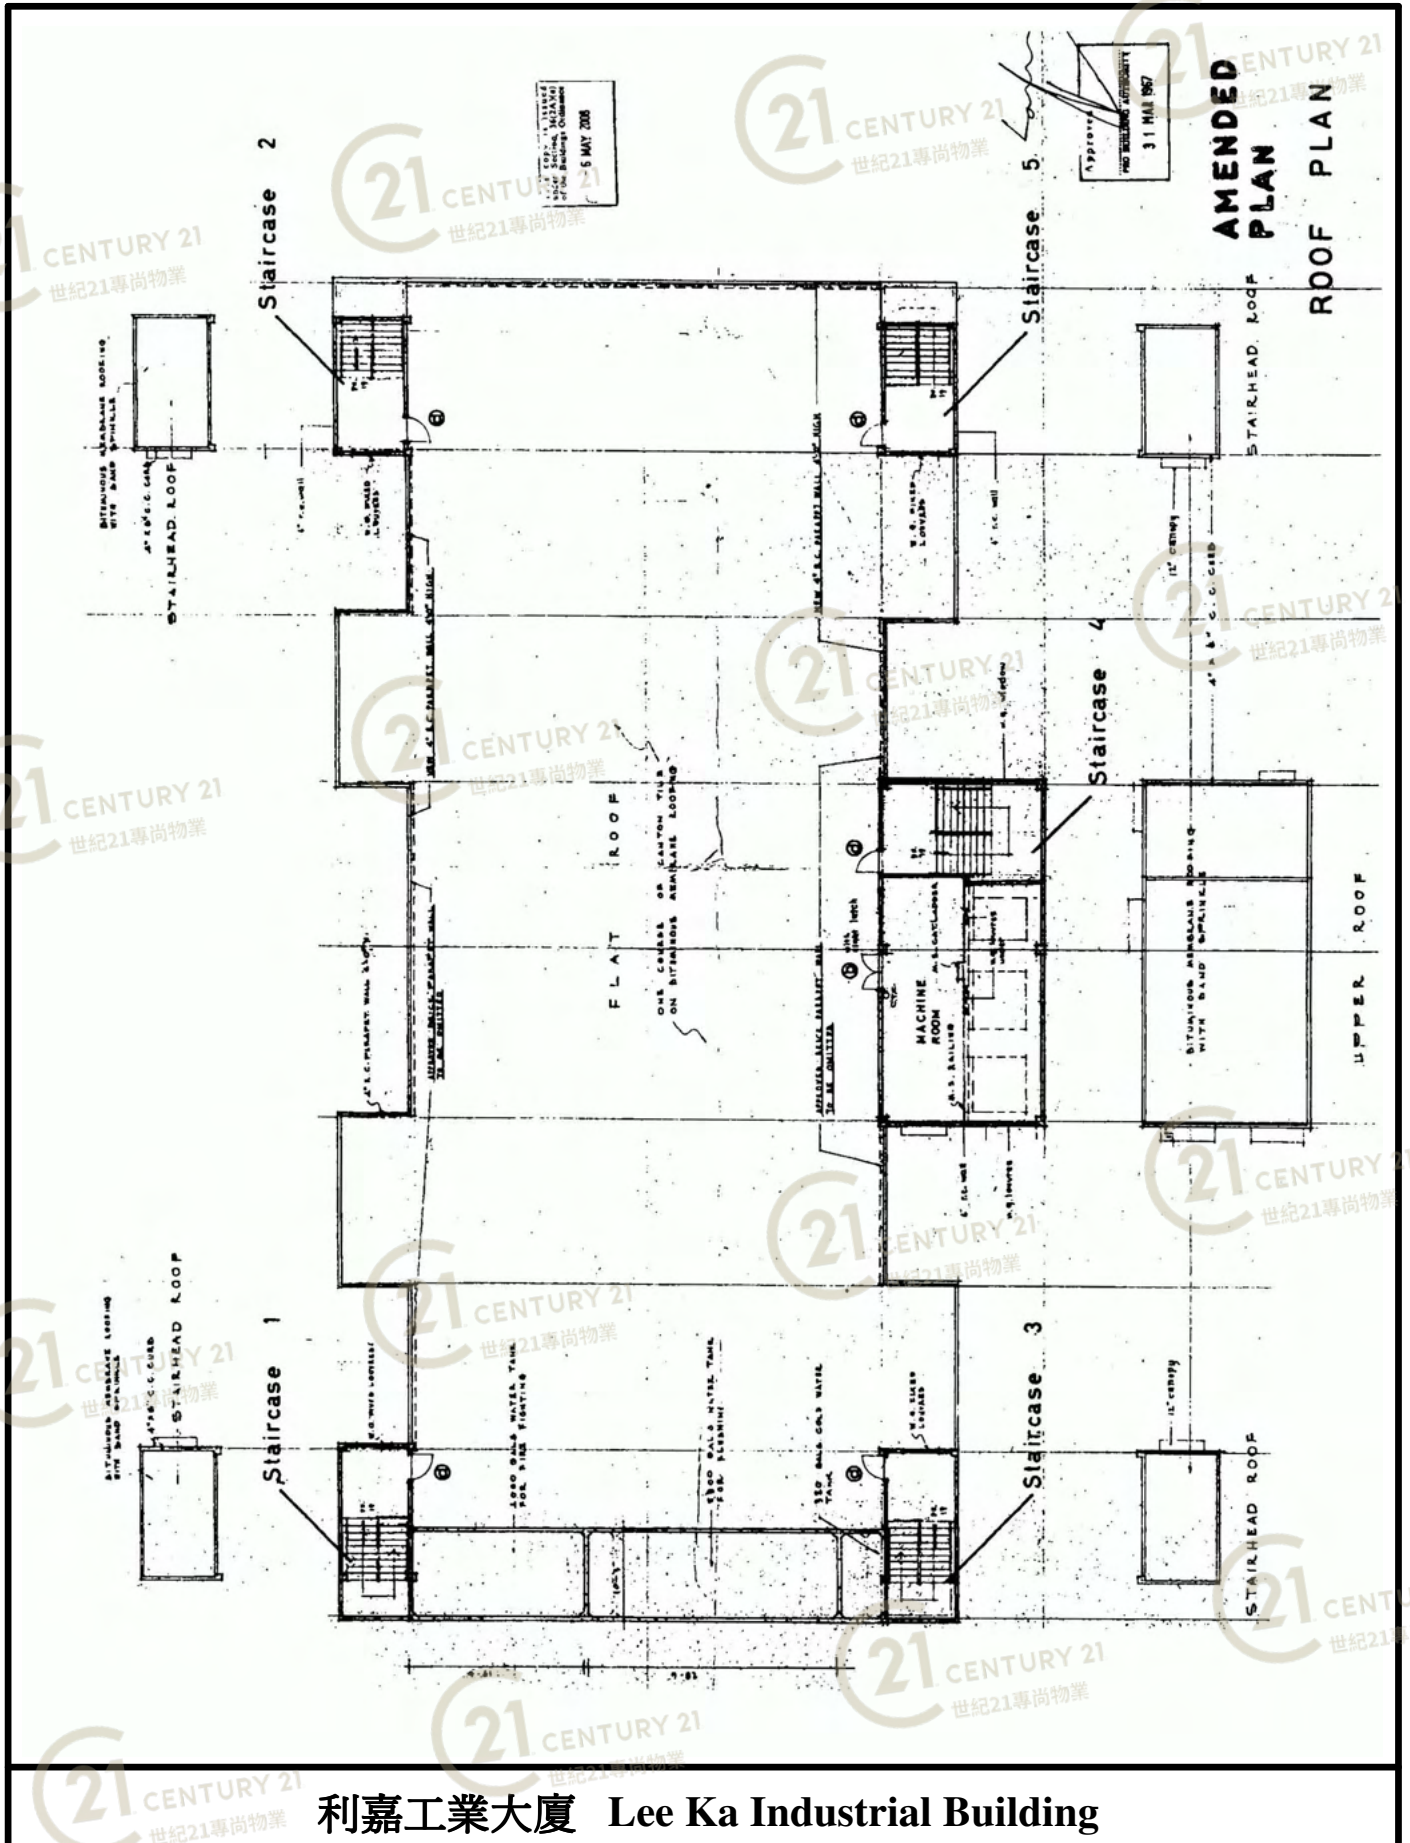

利嘉工業大廈 Lee Ka Industrial Building

NOT TO SCALE, FOR IDENTIFICATION PURPOSE ONLY

圖中所有數據比例，一概只作參考之用

外觀圖

Building Outlook



利嘉工業大廈 Lee Ka Industrial Building

NOT TO SCALE, FOR IDENTIFICATION PURPOSE ONLY

圖中所有數據比例，一概只作參考之用

外觀圖

Building Outlook



利嘉工業大廈 Lee Ka Industrial Building

NOT TO SCALE, FOR IDENTIFICATION PURPOSE ONLY

圖中所有數據比例，一概只作參考之用

長x闊x高	原價	租1個月 7.4折	租3個月 7折	租6個月 6.5折	租9個月 5.6折	租12個月 5折
4'x 3'x 10'	\$540	\$400	\$378	\$351	\$302	\$270
4'x 4'x 10'	\$650	\$481	\$455	\$423	\$364	\$325
4'x 7'x 10'	\$1000	\$740	\$700	\$650	\$560	\$500
4'x 8'x 10'	\$1100	\$814	\$770	\$715	\$616	\$550
5'x 10'x 10'	\$2000	\$1480	\$1400	\$1300	\$1120	\$1000

外觀圖

Building Outlook



利嘉工業大廈 Lee Ka Industrial Building

NOT TO SCALE, FOR IDENTIFICATION PURPOSE ONLY

圖中所有數據比例，一概只作參考之用