


平面圖

Floor Plan

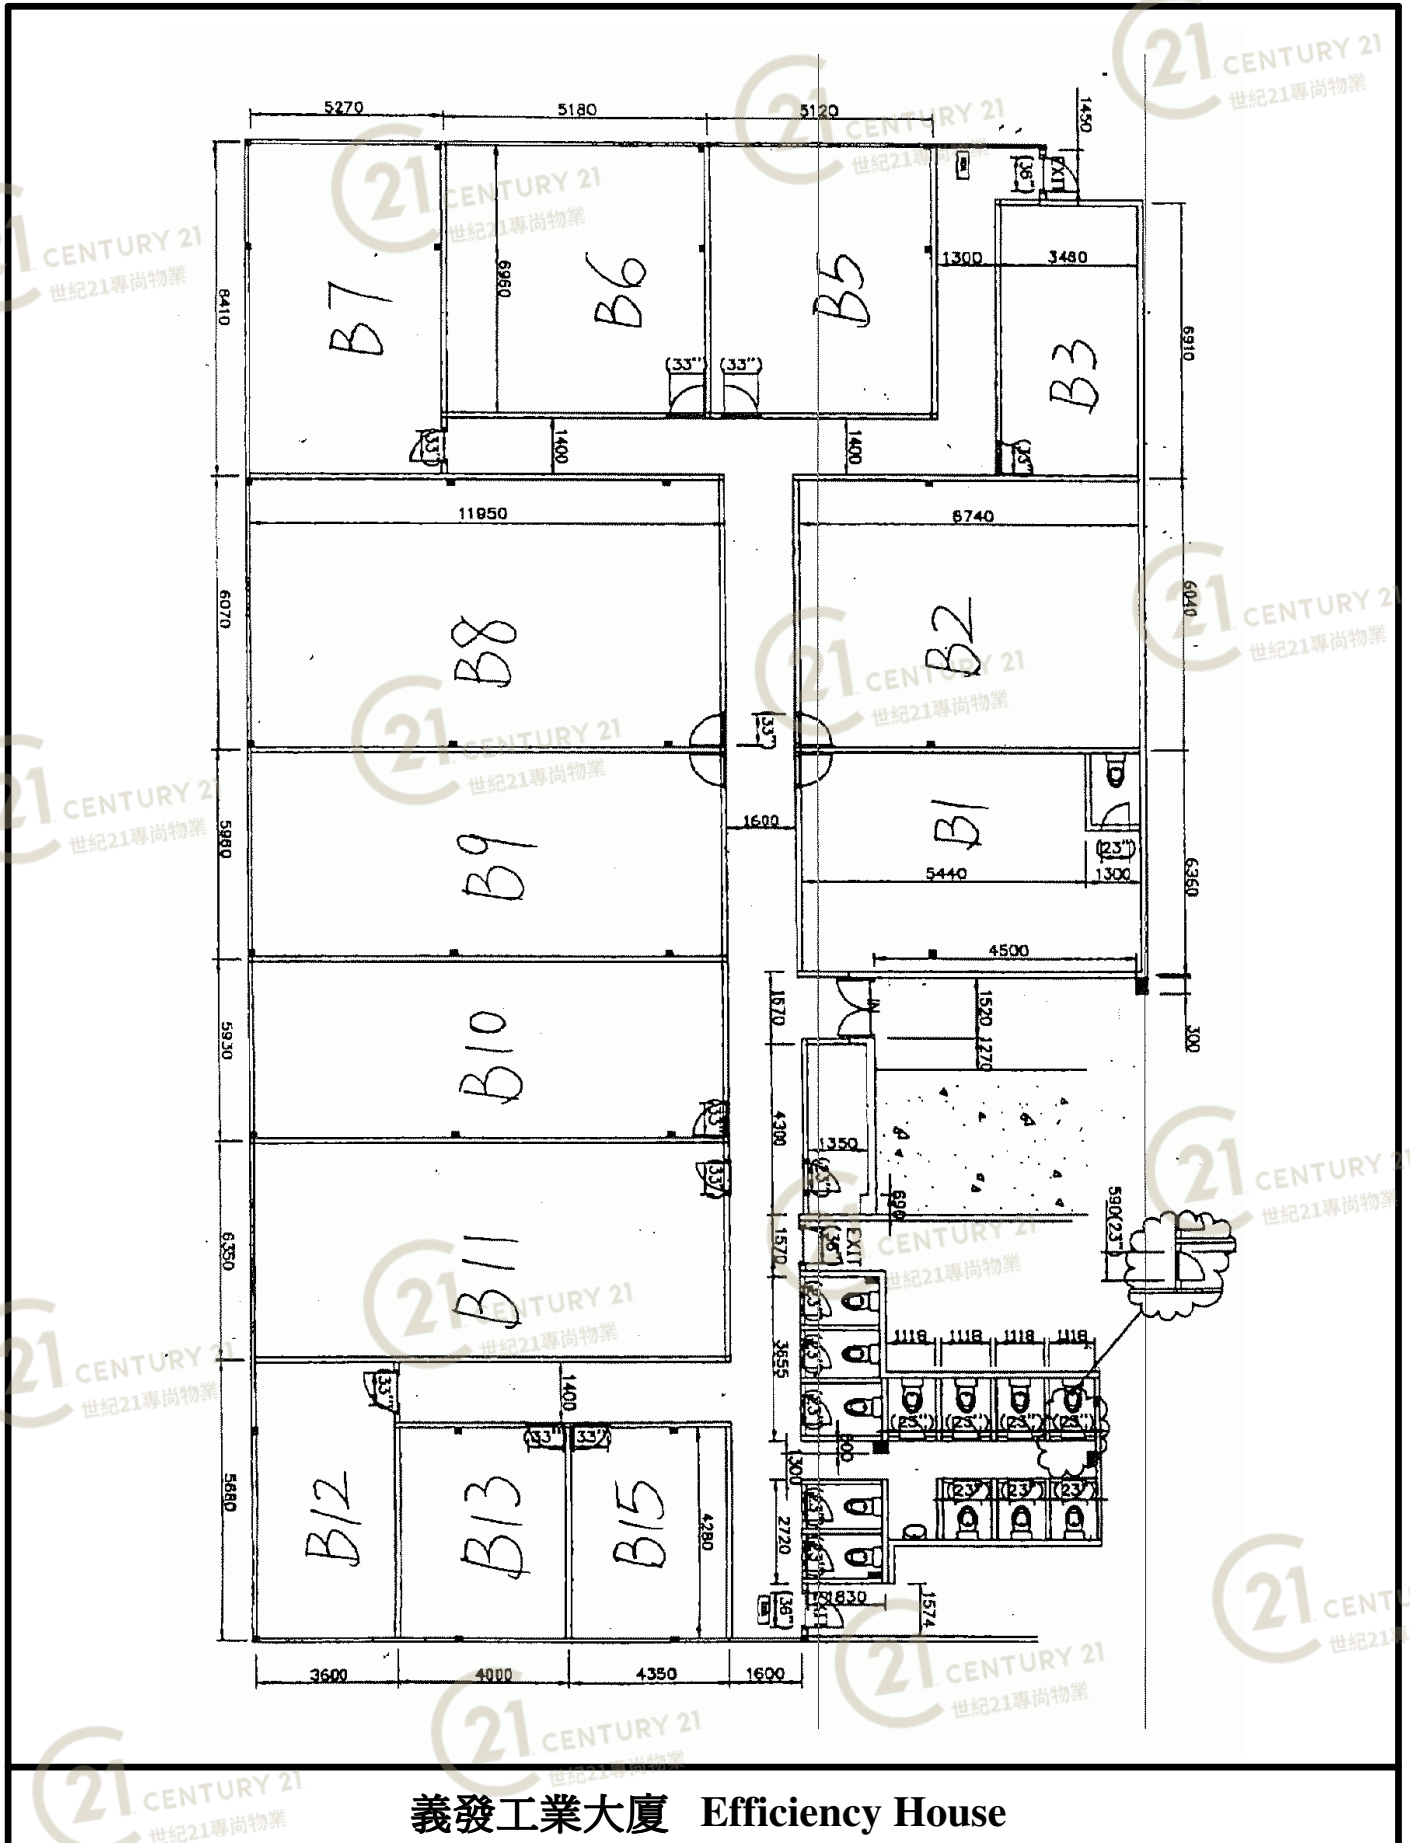

義發工業大廈 Efficiency House


NOT TO SCALE, FOR IDENTIFICATION PURPOSE ONLY

圖中所有數據比例，一概只作參考之用

平面圖

Floor Plan

義發工業大廈

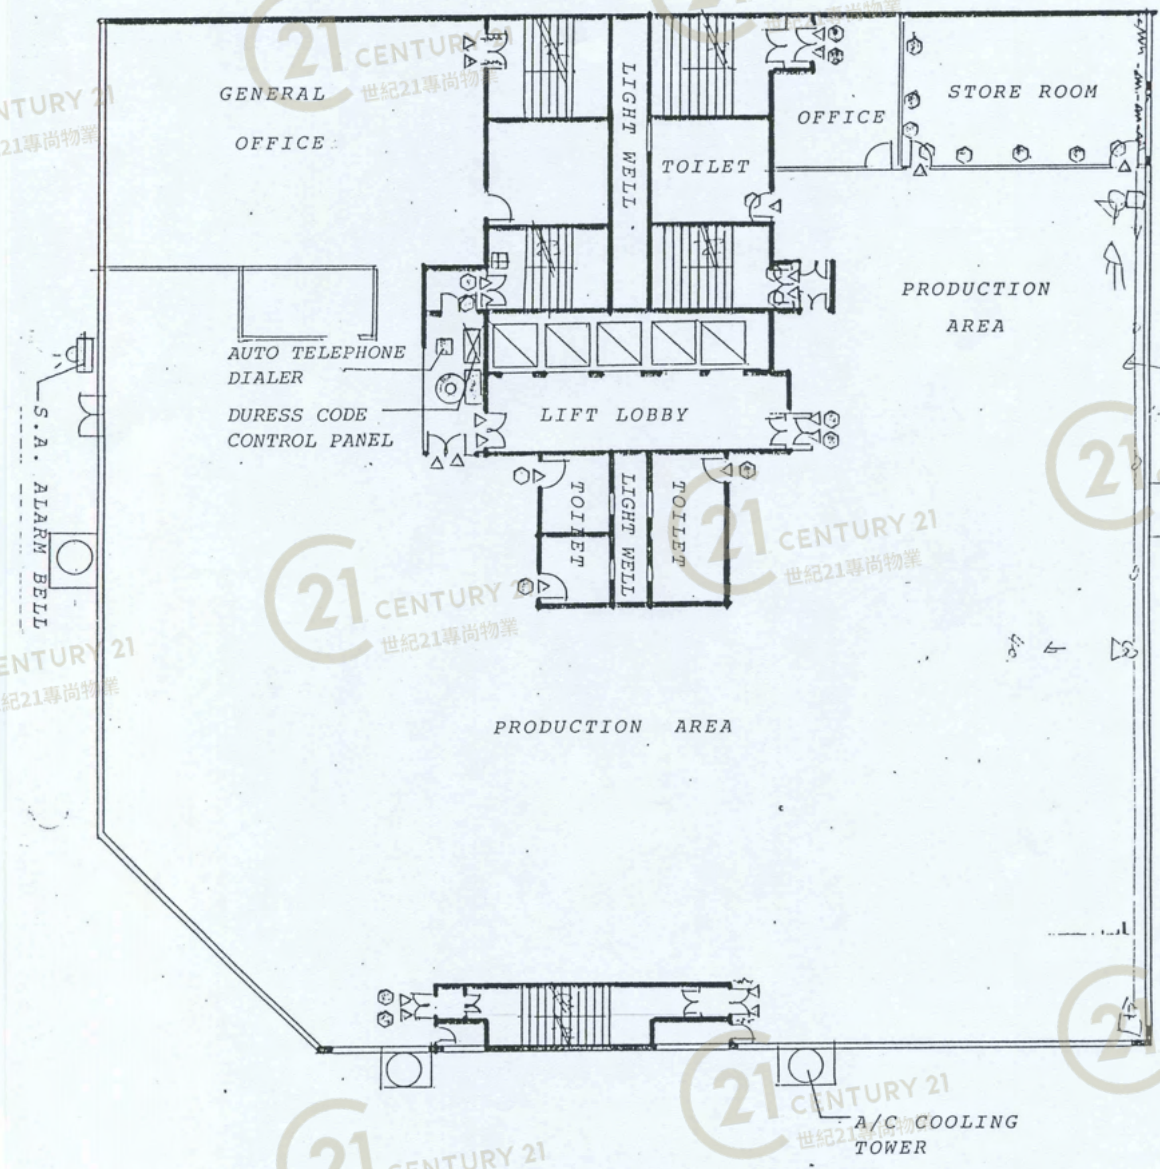

- Legends
- ☒ Main Control Panel
 - ☒ Auxiliary Control Panel

- ~ Close-Circuit Wiring
- 24 hrs Panic Button
- Glass Breaking Detector

義發 4F 層
Efficiency House


391338

義發工業大廈 Efficiency House

NOT TO SCALE, FOR IDENTIFICATION PURPOSE ONLY
圖中所有數據比例，一概只作參考之用

平面圖

Floor Plan

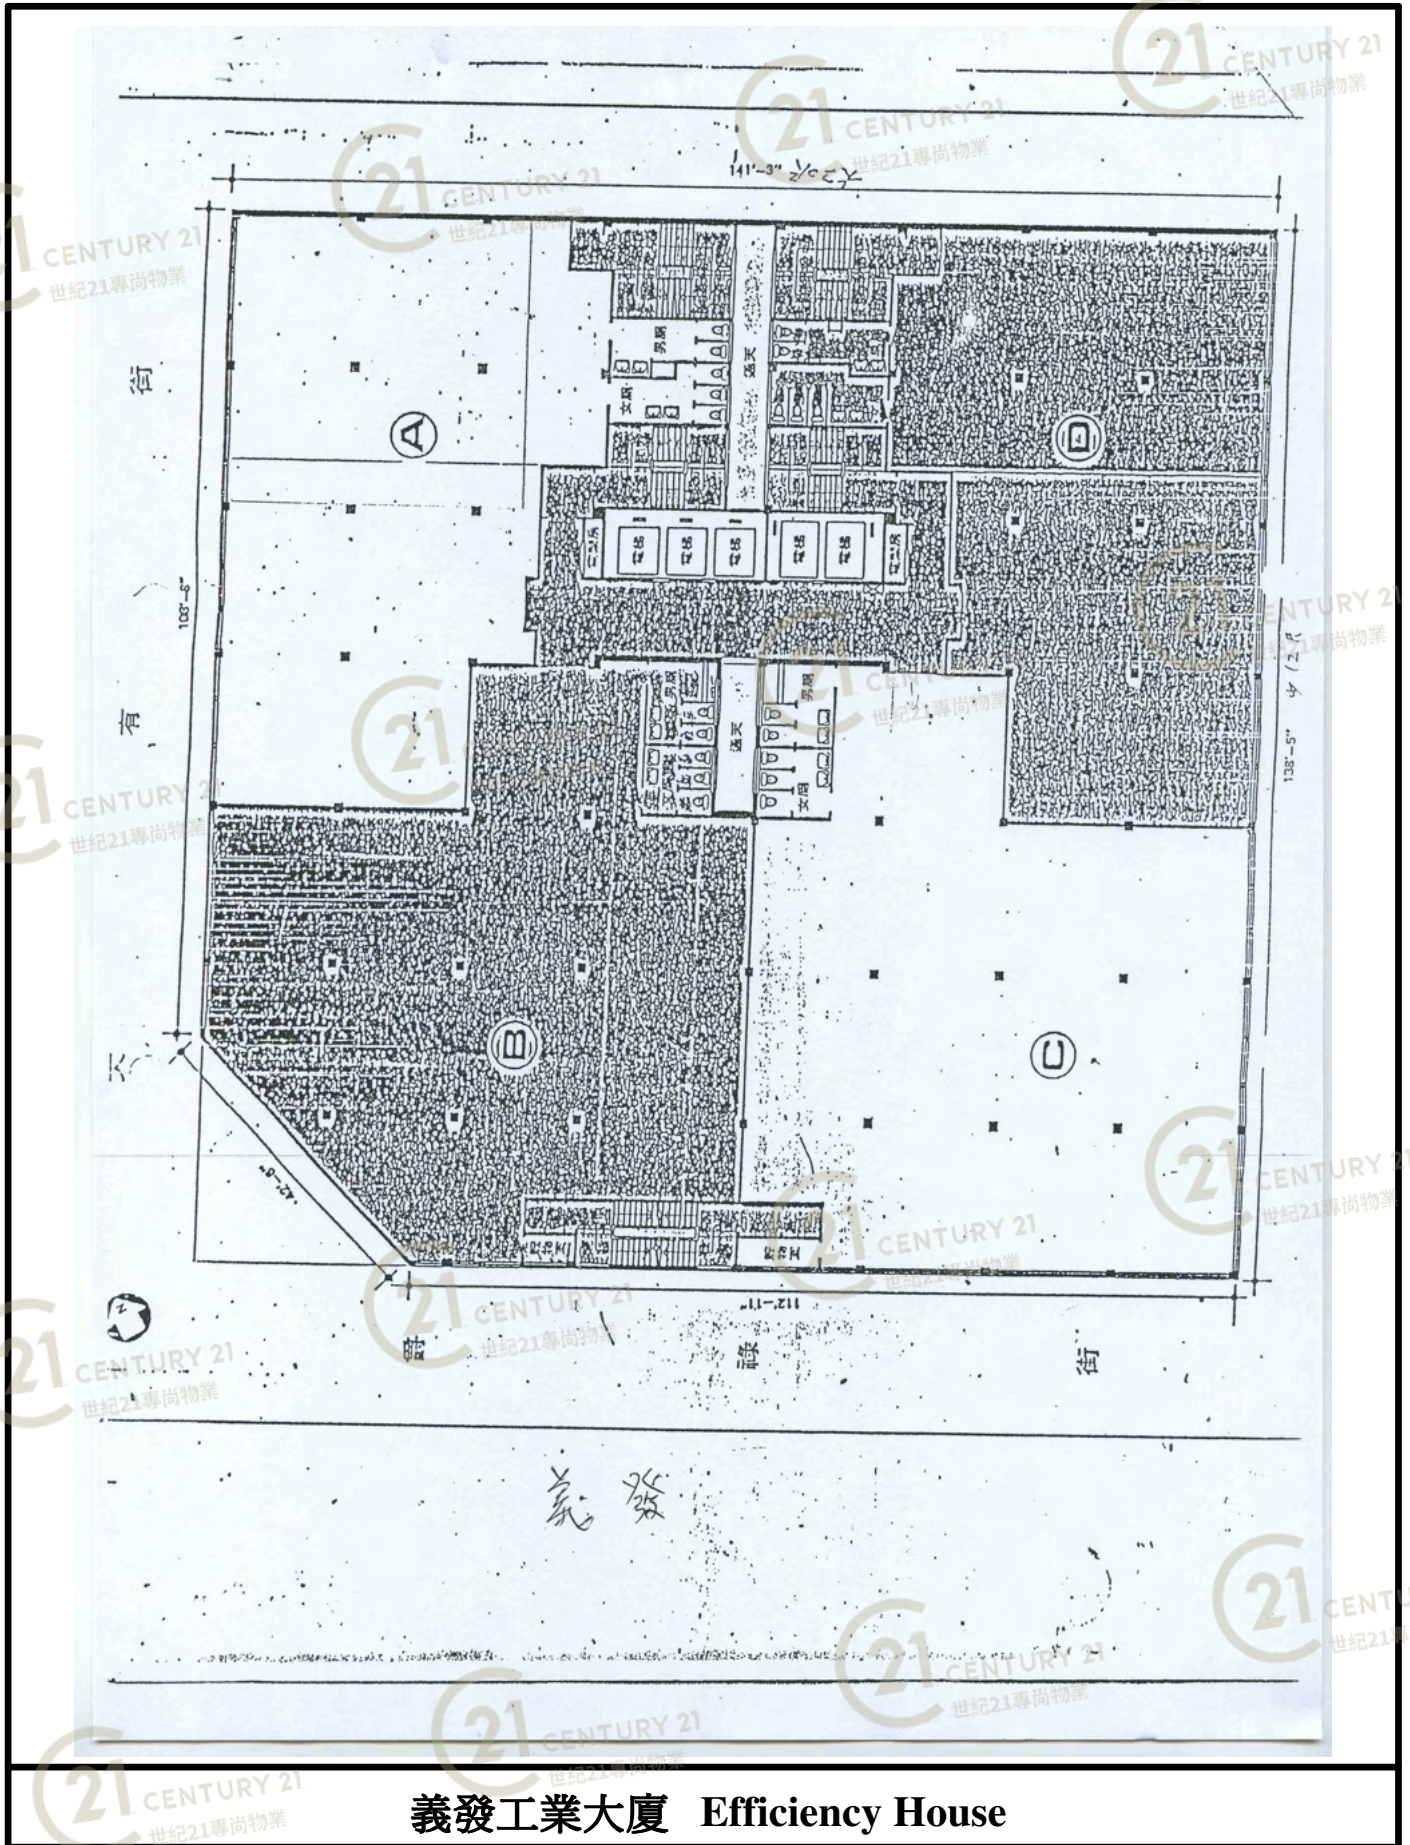


義發工業大廈 Efficiency House

NOT TO SCALE, FOR IDENTIFICATION PURPOSE ONLY

圖中所有數據比例，一概只作參考之用

平面圖

Floor Plan

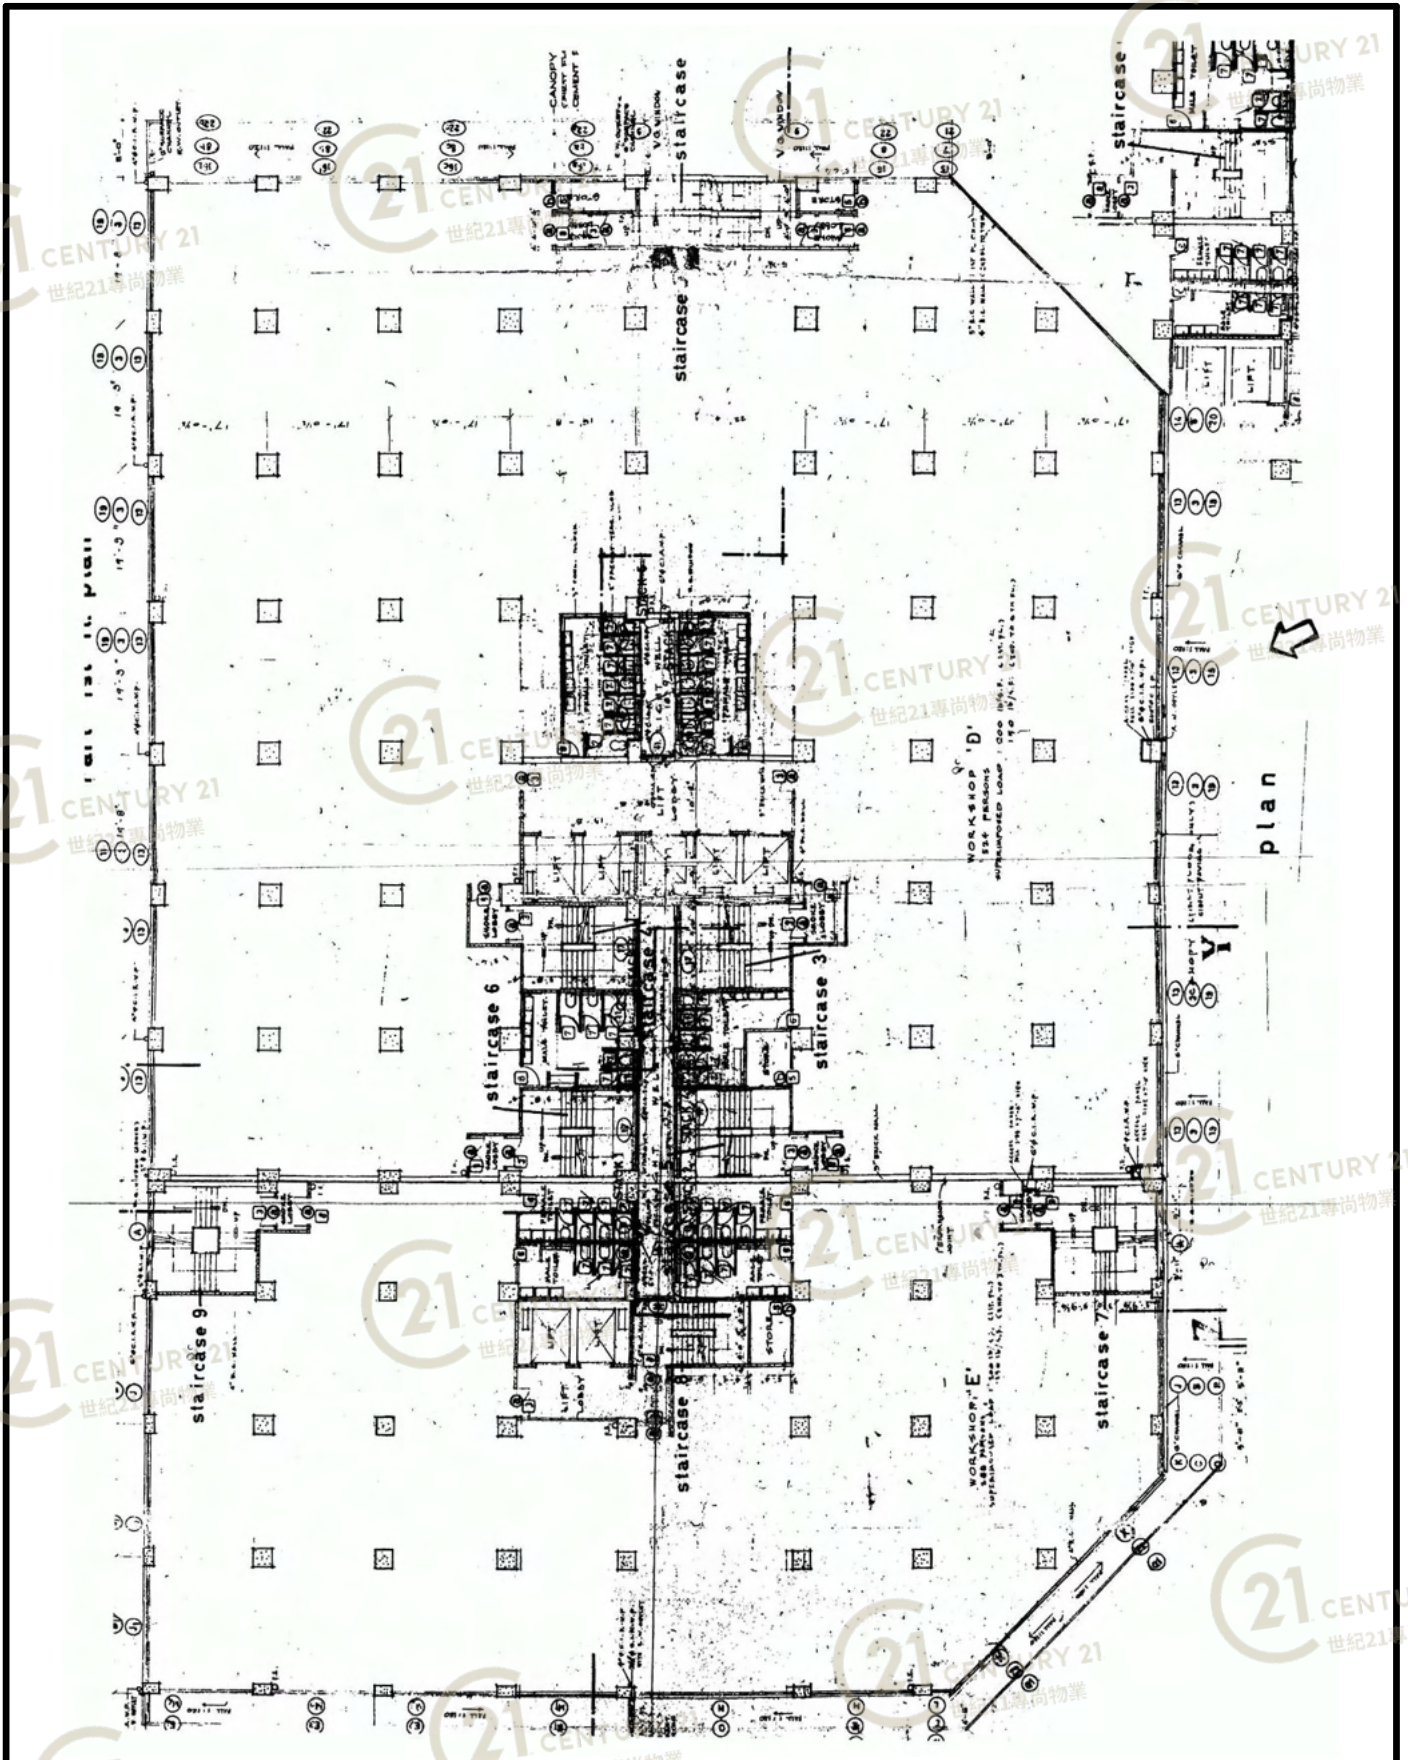


義發工業大廈 Efficiency House

NOT TO SCALE, FOR IDENTIFICATION PURPOSE ONLY

圖中所有數據比例，一概只作參考之用

平面圖

Floor Plan

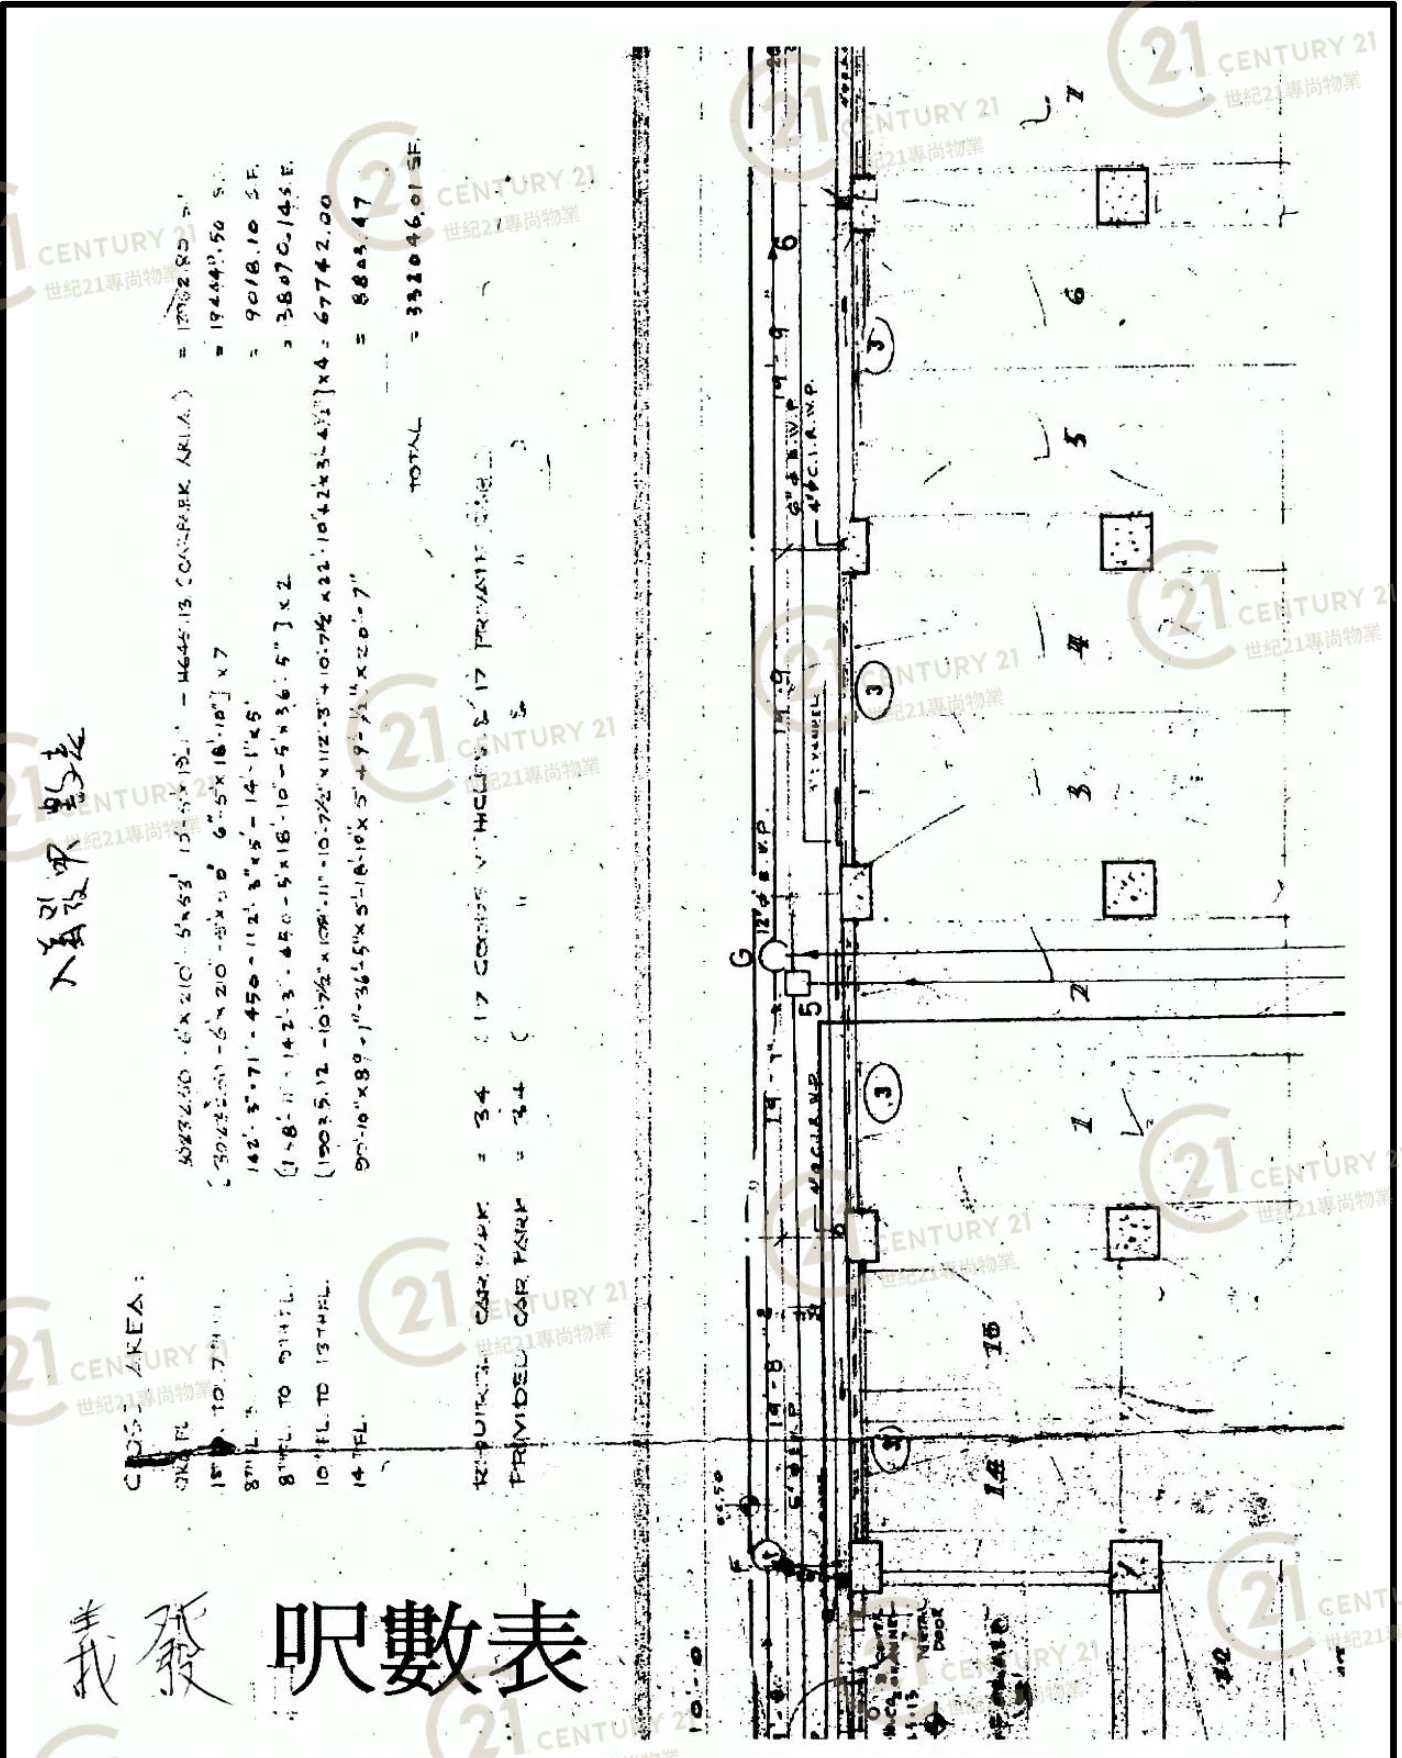

義發工業大廈 Efficiency House

NOT TO SCALE, FOR IDENTIFICATION PURPOSE ONLY
 圖中所有數據比例，一概只作參考之用

平面圖

Floor Plan




義發工業大廈 Efficiency House

NOT TO SCALE, FOR IDENTIFICATION PURPOSE ONLY

圖中所有數據比例，一概只作參考之用

平面圖

Floor Plan

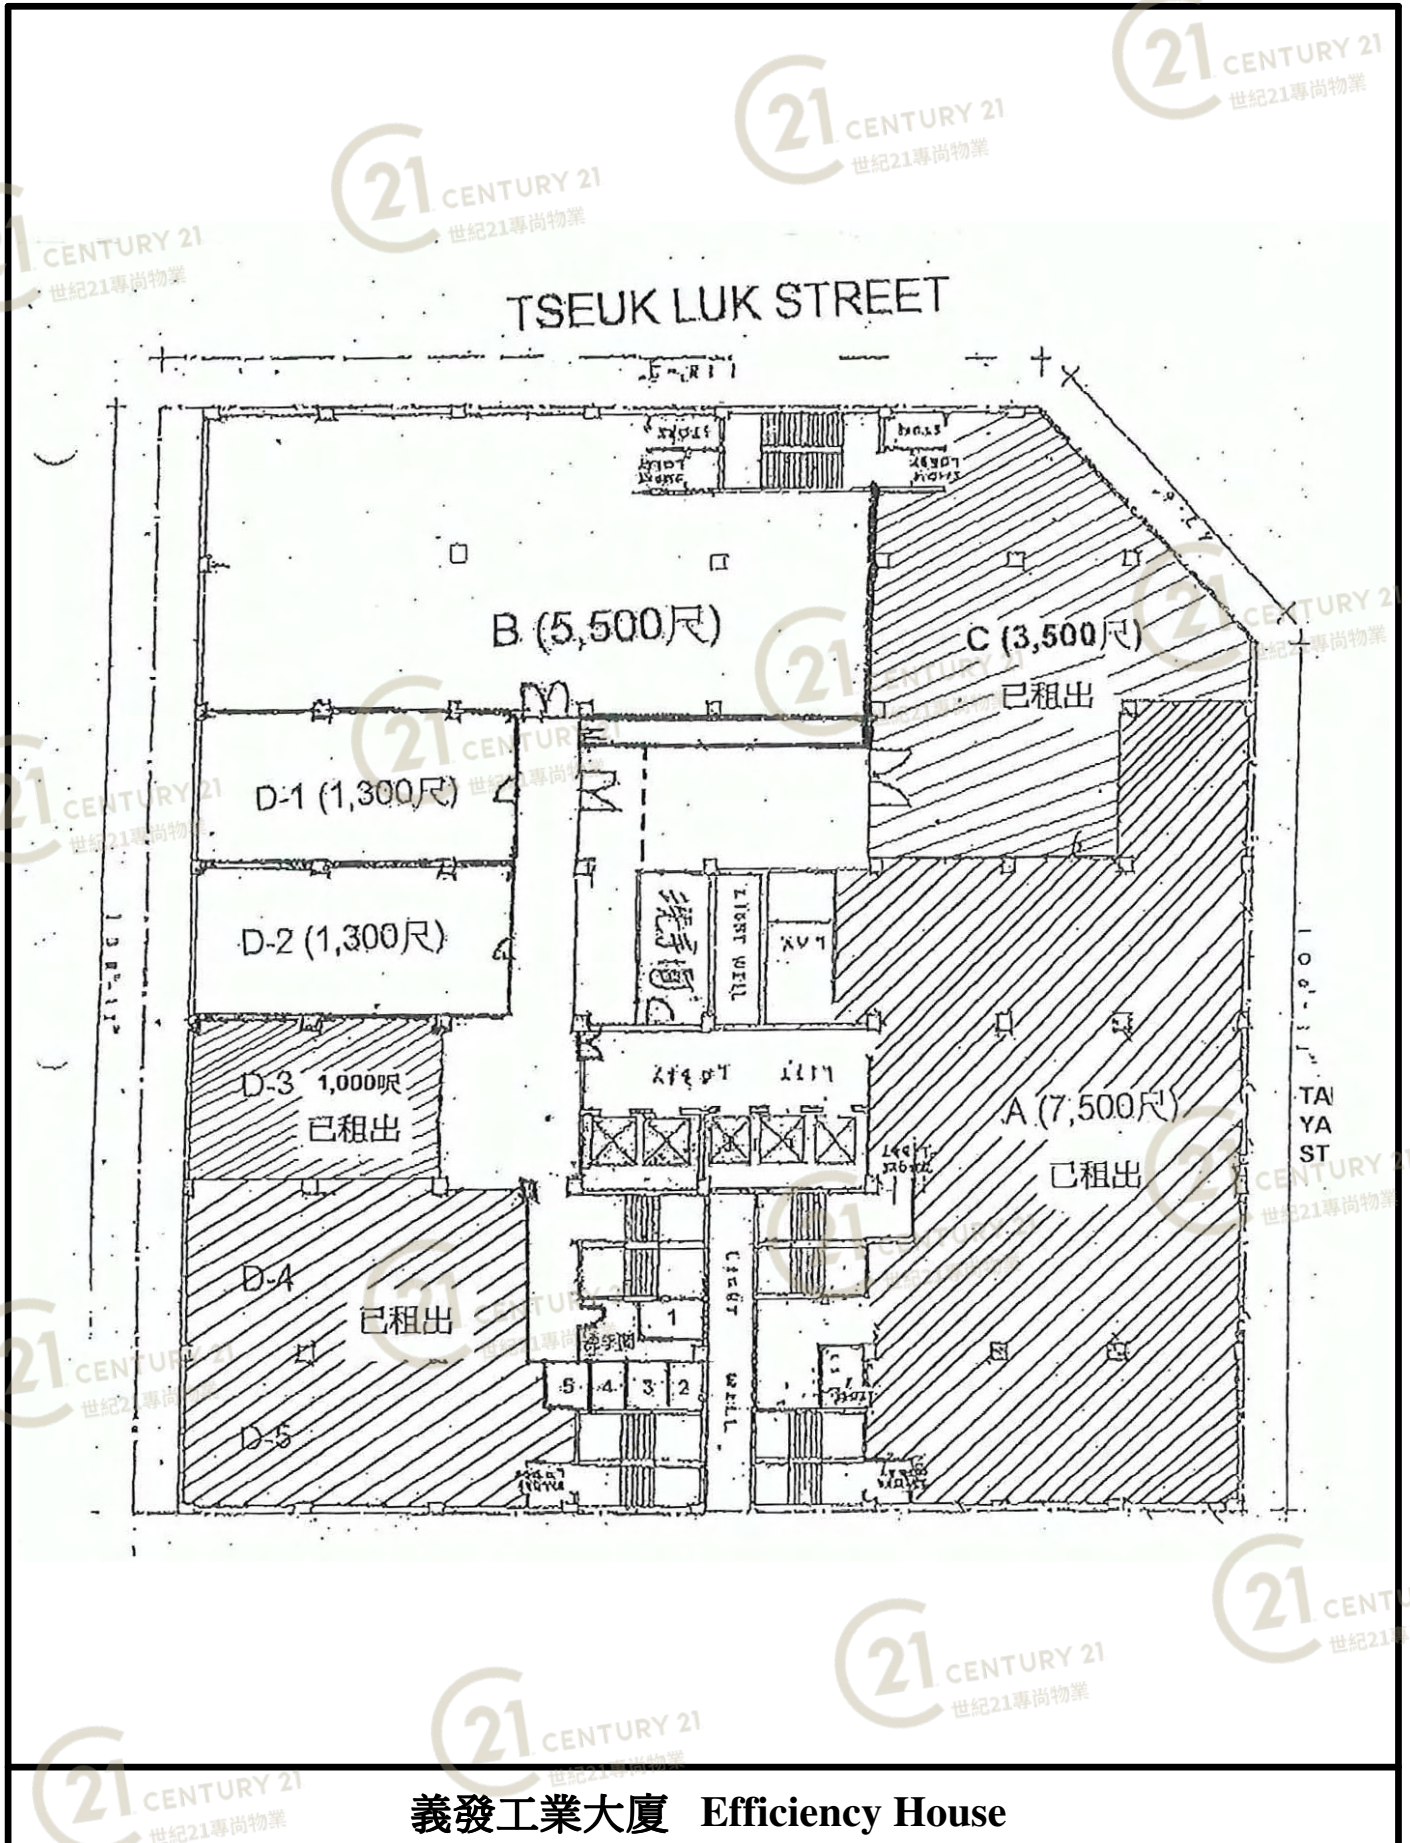

義發工業大廈 Efficiency House


NOT TO SCALE, FOR IDENTIFICATION PURPOSE ONLY

圖中所有數據比例，一概只作參考之用

平面圖

Floor Plan

義發工業大廈 9 樓 - FLOOR PLAN

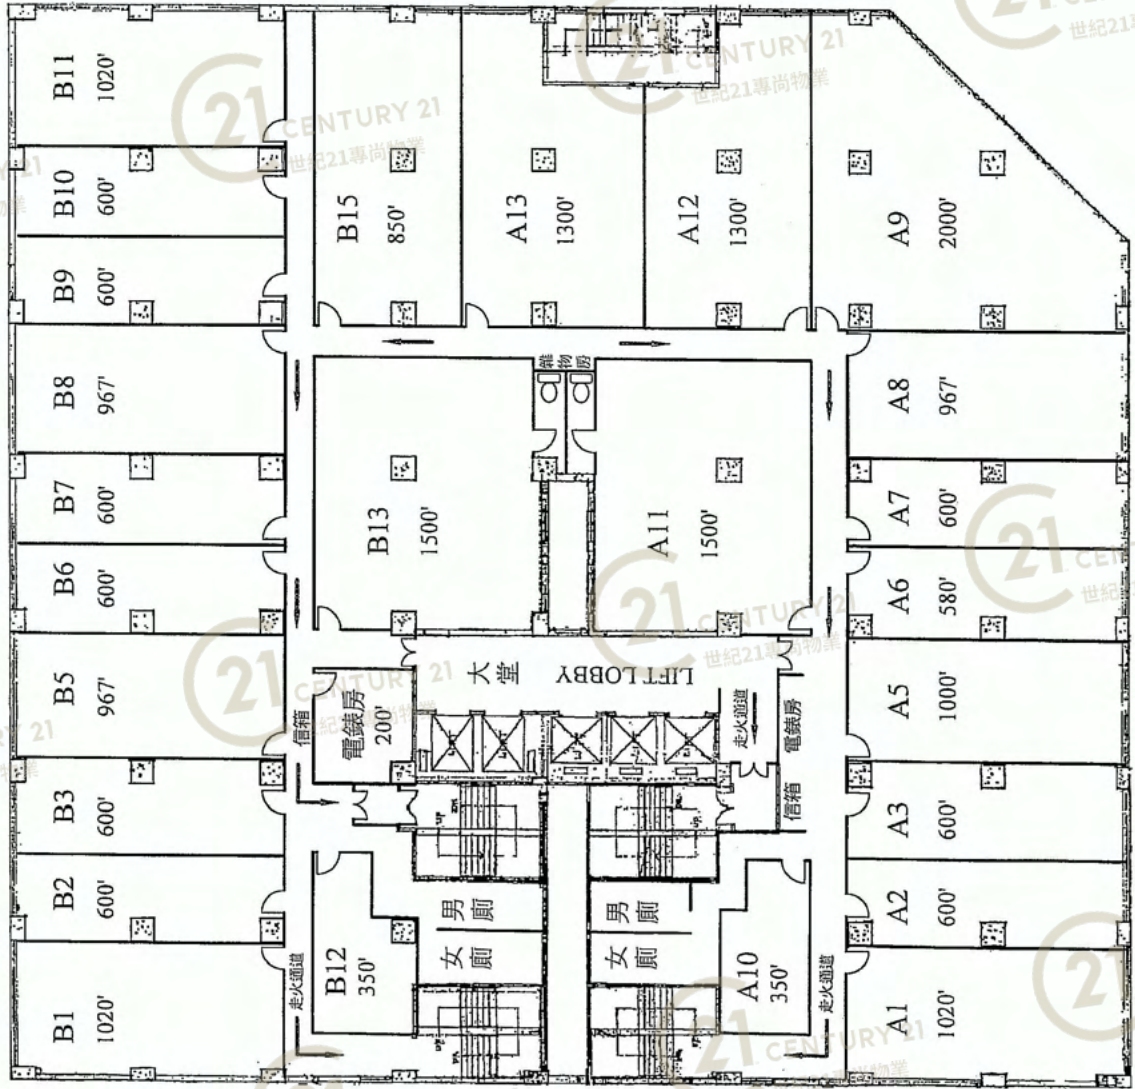

| Room No. | Area | Rent Amount |
|----------|-------|-------------|
| A1 | 1020' | \$10,800.00 |
| A2 | 600' | \$6,800.00 |
| A3 | 600' | \$6,800.00 |
| A5 | 1000' | \$10,000.00 |
| A6 | 600' | \$6,500.00 |
| A7 | 600' | \$6,800.00 |
| A8 | 967' | \$10,000.00 |
| A9 | 2000' | \$18,500.00 |
| A10 | 350' | \$3,800.00 |
| A11 | 1500' | \$15,500.00 |
| A12 | 1300' | \$12,800.00 |
| A13 | 1300' | \$13,500.00 |

| Room No. | Area | Rent Amount |
|----------|-------|-------------|
| B1 | 1020' | \$9,800.00 |
| B2 | 600' | \$5,600.00 |
| B3 | 600' | \$5,600.00 |
| B5 | 967' | \$9,600.00 |
| B6 | 600' | \$5,600.00 |
| B7 | 600' | \$5,600.00 |
| B8 | 967' | \$9,600.00 |
| B9 | 600' | \$5,800.00 |
| B10 | 600' | \$6,300.00 |
| B11 | 1020' | \$14,800.00 |
| B12 | 350' | \$3,800.00 |
| B13 | 1500' | \$15,500.00 |
| B15 | 850' | \$11,500.00 |

備注:

1. 以上租金調整由業主決定。
2. 平面圖只作參閱,請到實地觀察。


義發工業大廈 Efficiency House

NOT TO SCALE, FOR IDENTIFICATION PURPOSE ONLY

圖中所有數據比例,一概只作參考之用

平面圖

Floor Plan

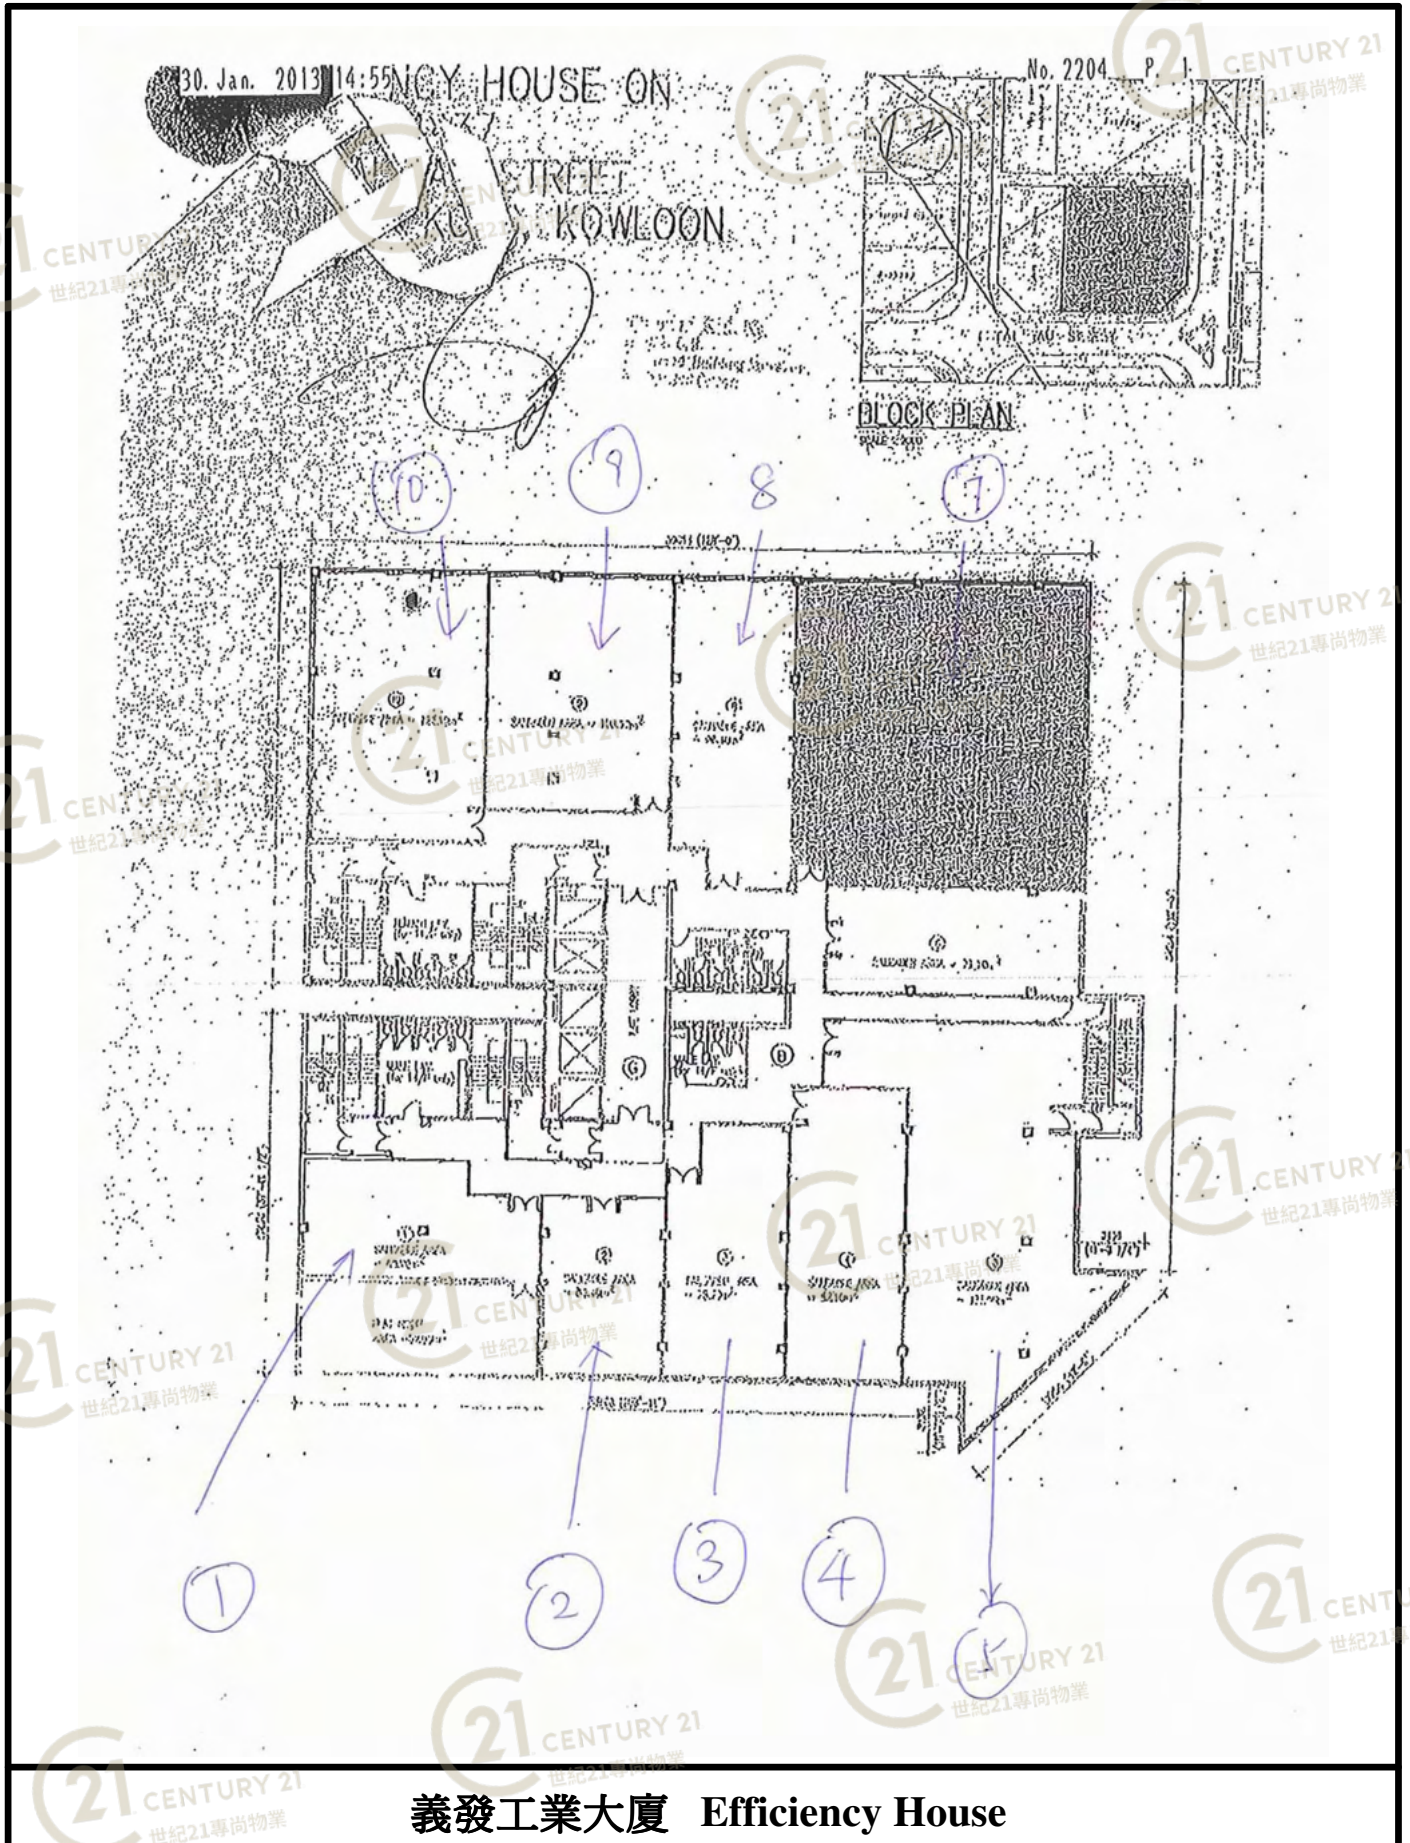

義發工業大廈 Efficiency House

NOT TO SCALE, FOR IDENTIFICATION PURPOSE ONLY

圖中所有數據比例，一概只作參考之用

外觀圖

Building Outlook



義發工業大廈 Efficiency House

NOT TO SCALE, FOR IDENTIFICATION PURPOSE ONLY

圖中所有數據比例，一概只作參考之用

外觀圖

Building Outlook



義發工業大廈 Efficiency House

NOT TO SCALE, FOR IDENTIFICATION PURPOSE ONLY

圖中所有數據比例，一概只作參考之用

外觀圖

Building Outlook



義發工業大廈 Efficiency House

NOT TO SCALE, FOR IDENTIFICATION PURPOSE ONLY

圖中所有數據比例，一概只作參考之用

外觀圖

Building Outlook



義發工業大廈 Efficiency House

NOT TO SCALE, FOR IDENTIFICATION PURPOSE ONLY

圖中所有數據比例，一概只作參考之用

外觀圖

Building Outlook



義發工業大廈 Efficiency House

NOT TO SCALE, FOR IDENTIFICATION PURPOSE ONLY

圖中所有數據比例，一概只作參考之用