


# 平面圖

# Floor Plan

## 1st Floor Plan

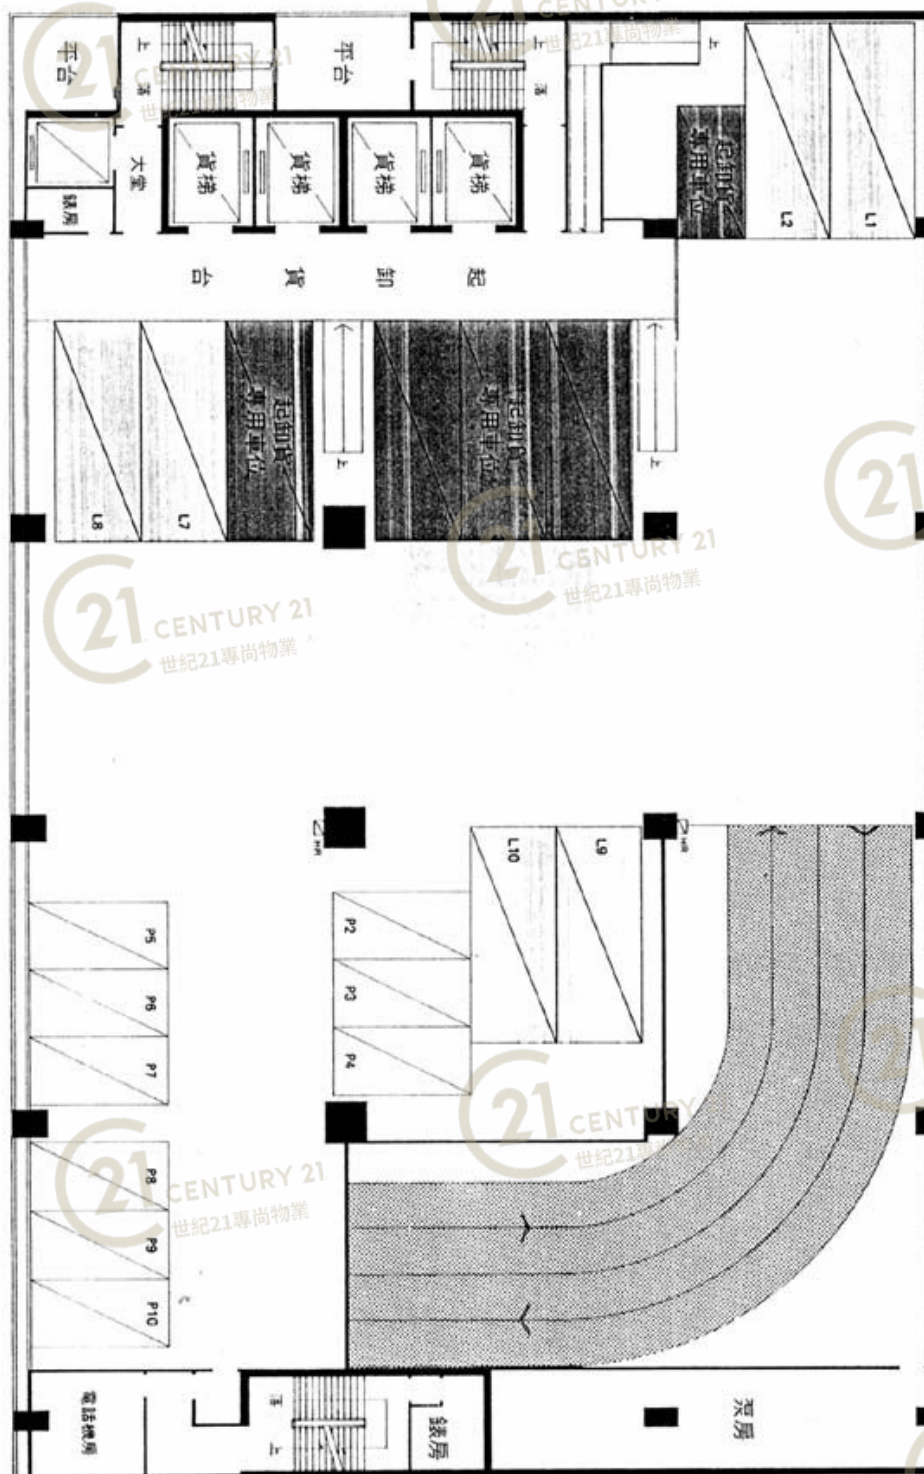

裕豐工業大廈 (荃灣) Yue Fung Industrial Building (TW)

NOT TO SCALE, FOR IDENTIFICATION PURPOSE ONLY

圖中所有數據比例，一概只作參考之用

# 平面圖

# Floor Plan

## 2nd Floor Plan



裕豐工業大廈 (荃灣) Yue Fung Industrial Building (TW)

NOT TO SCALE, FOR IDENTIFICATION PURPOSE ONLY


圖中所有數據比例，一概只作參考之用



# 平面圖

# Floor Plan

## 3rd Floor Plan

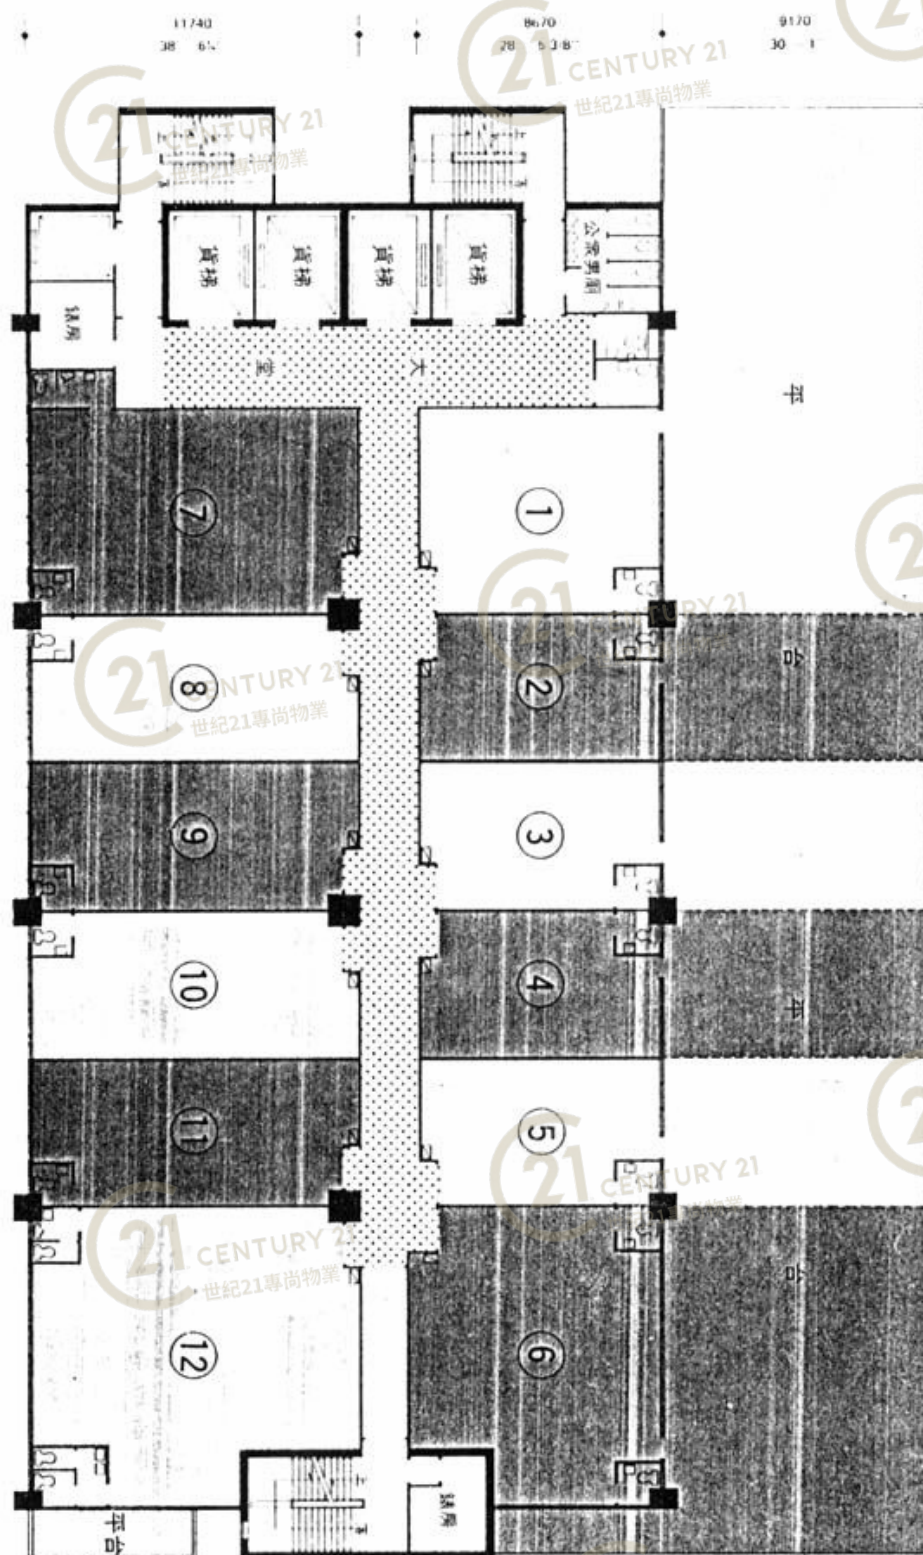

裕豐工業大廈 (荃灣) Yue Fung Industrial Building (TW)


NOT TO SCALE, FOR IDENTIFICATION PURPOSE ONLY

圖中所有數據比例，一概只作參考之用

# 平面圖

# Floor Plan

## 4th ~ 16th Floor Plan

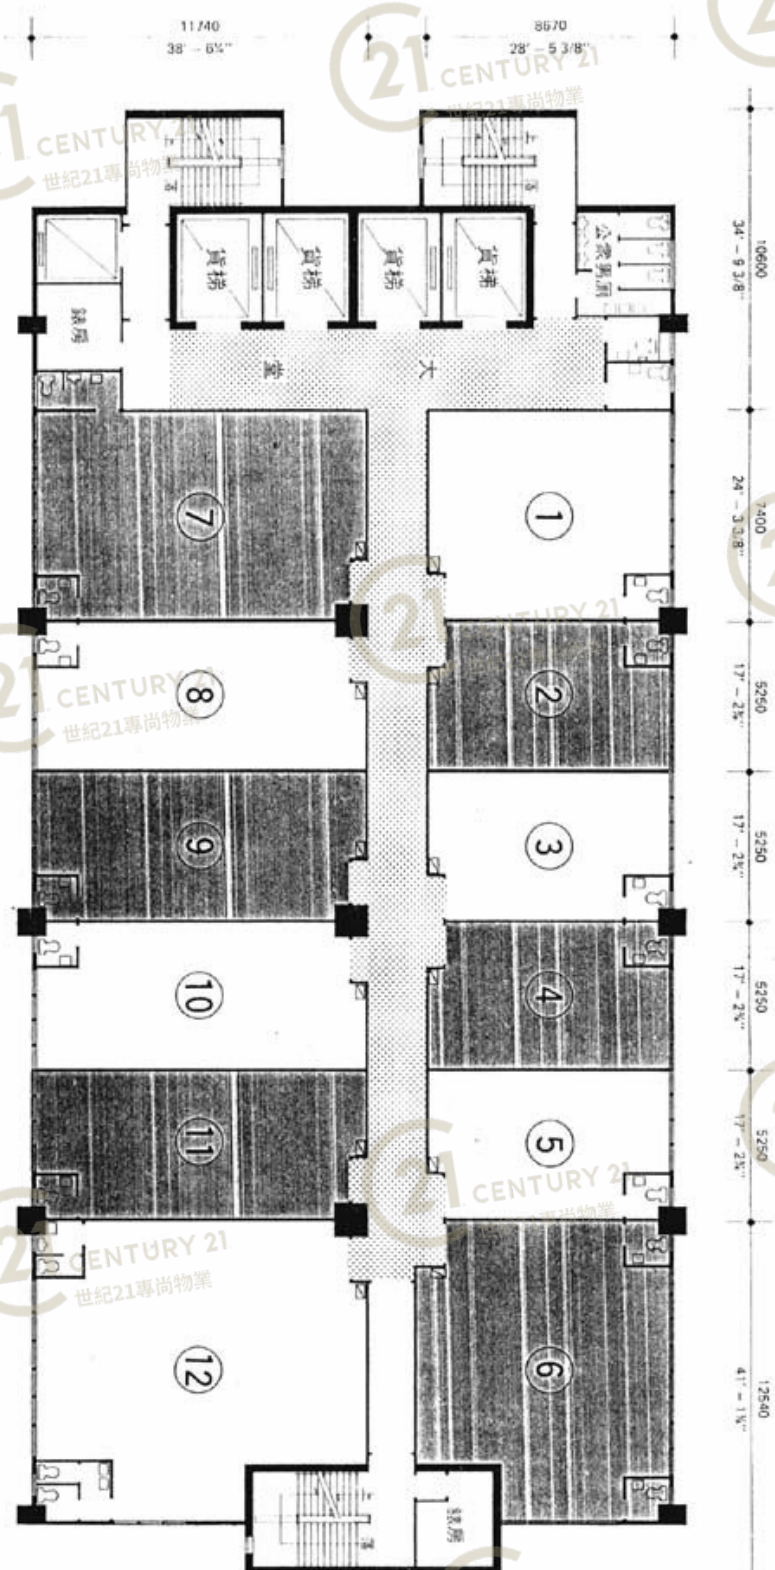

裕豐工業大廈 (荃灣) Yue Fung Industrial Building (TW)


NOT TO SCALE, FOR IDENTIFICATION PURPOSE ONLY

圖中所有數據比例，一概只作參考之用

# 平面圖

# Floor Plan

## Roof Plan

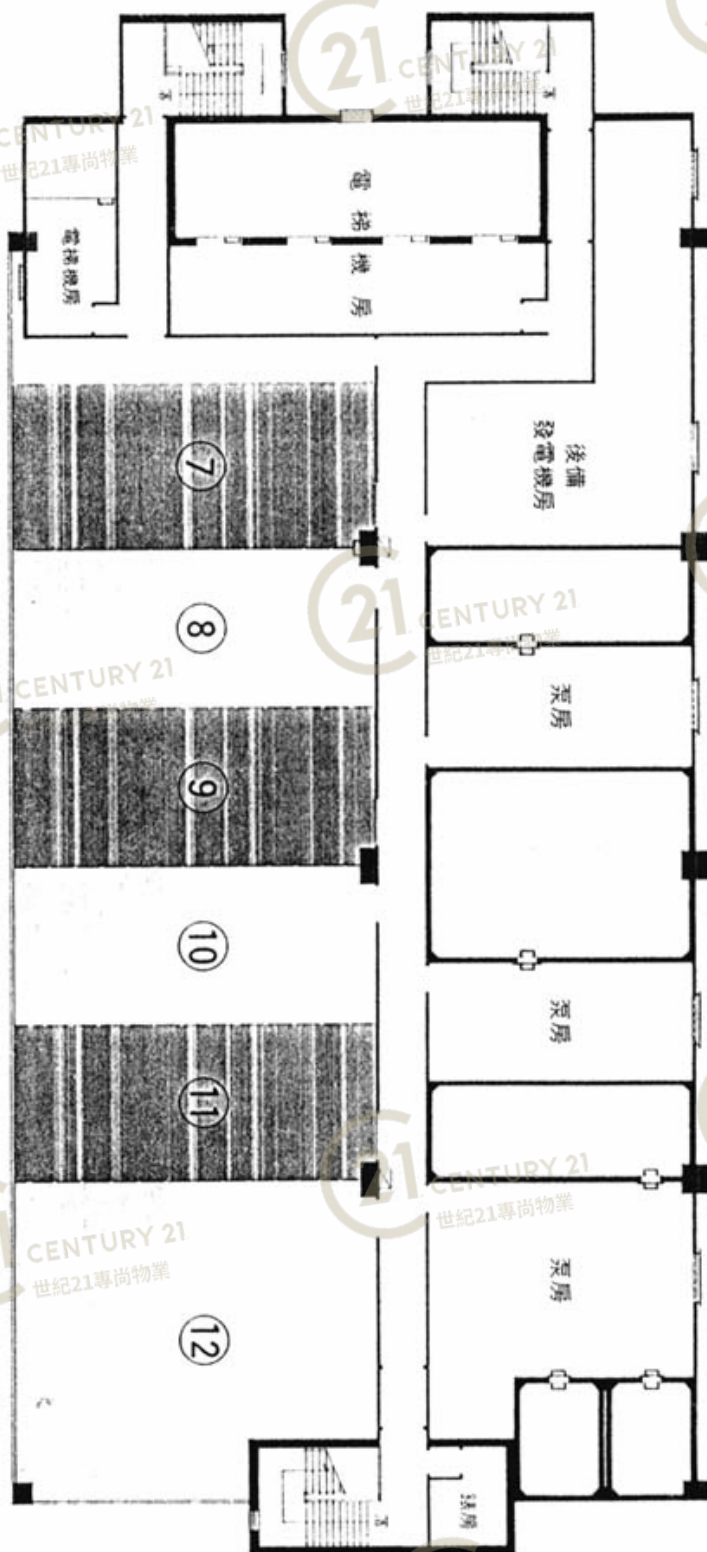

裕豐工業大廈 (荃灣) Yue Fung Industrial Building (TW)

NOT TO SCALE, FOR IDENTIFICATION PURPOSE ONLY


圖中所有數據比例，一概只作參考之用



# 平面圖

# Floor Plan

## Ground Floor Plan

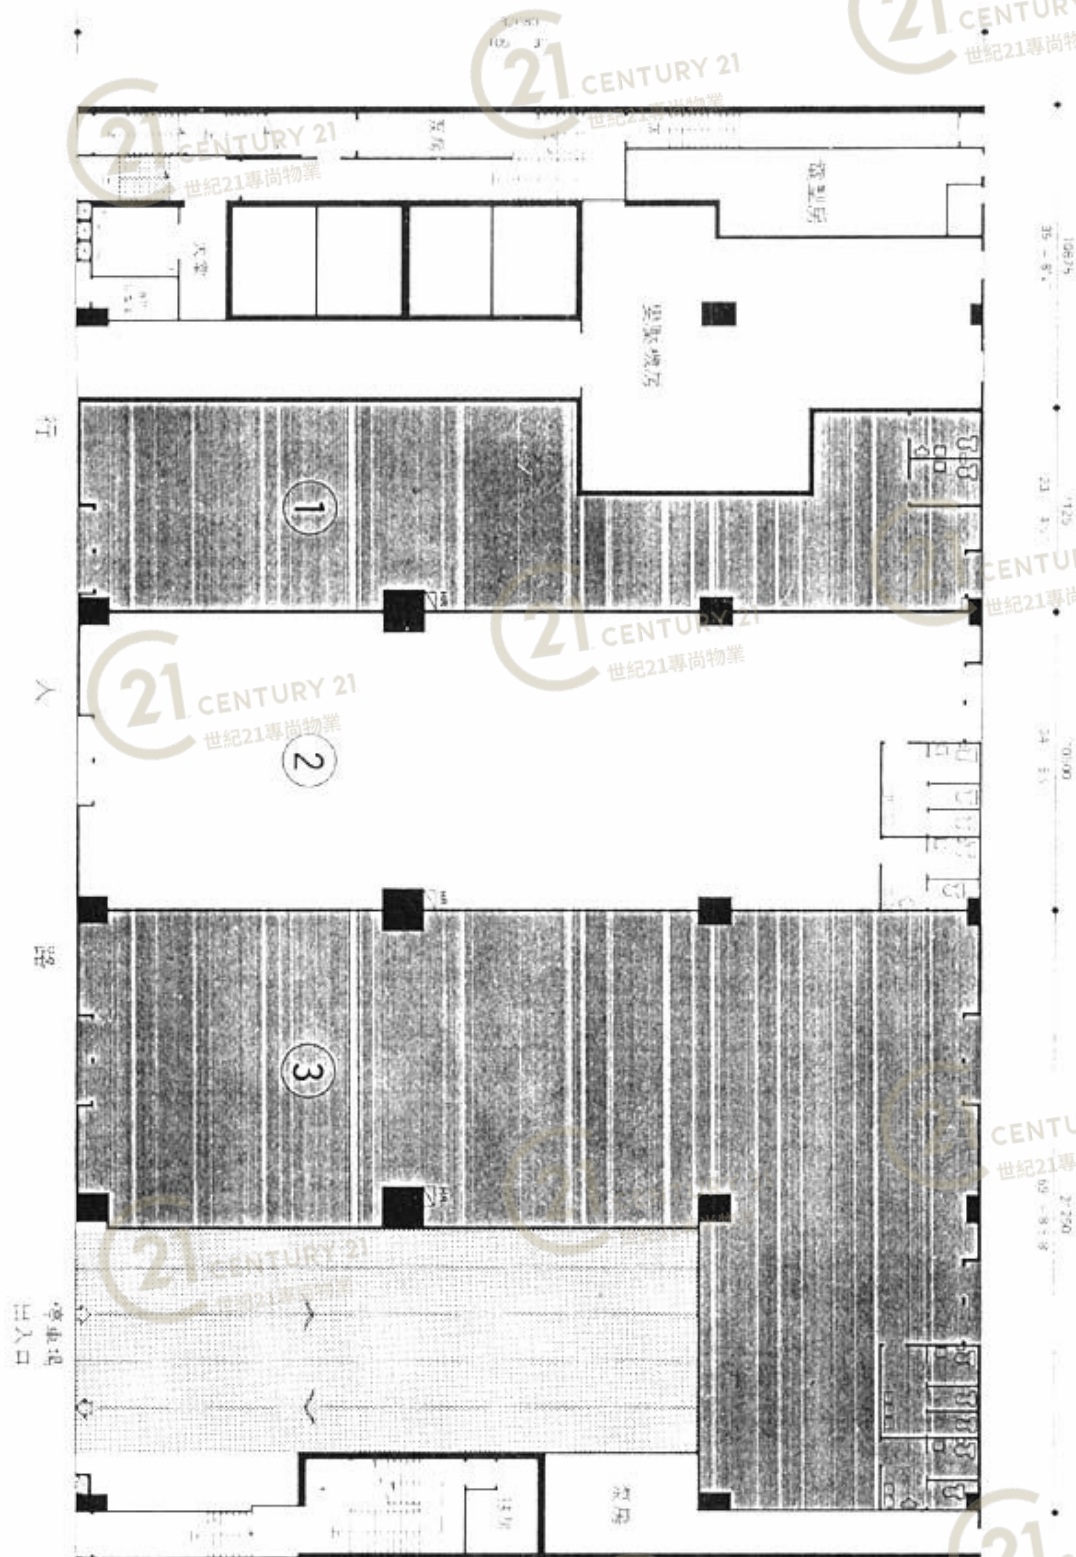

裕豐工業大廈 (荃灣) Yue Fung Industrial Building (TW)

NOT TO SCALE, FOR IDENTIFICATION PURPOSE ONLY

圖中所有數據比例，一概只作參考之用

# Floor Plan



裕豐工業大廈 (荃灣) Yue Fung Industrial Building (TW)

**NOT TO SCALE, FOR IDENTIFICATION PURPOSE ONLY**

圖中所有數據比例，一概只作參考之用



# 外觀圖

# Building Outlook



裕豐工業大廈 (荃灣) Yue Fung Industrial Building (TW)

NOT TO SCALE, FOR IDENTIFICATION PURPOSE ONLY

圖中所有數據比例，一概只作參考之用



# 外觀圖

# Building Outlook



裕豐工業大廈 (荃灣) Yue Fung Industrial Building (TW)

**NOT TO SCALE, FOR IDENTIFICATION PURPOSE ONLY**

圖中所有數據比例，一概只作參考之用



# 外觀圖

# Building Outlook



裕豐工業大廈 (荃灣) Yue Fung Industrial Building (TW)

NOT TO SCALE, FOR IDENTIFICATION PURPOSE ONLY

圖中所有數據比例，一概只作參考之用



# 外觀圖

# Building Outlook



裕豐工業大廈 (荃灣) Yue Fung Industrial Building (TW)

**NOT TO SCALE, FOR IDENTIFICATION PURPOSE ONLY**

圖中所有數據比例，一概只作參考之用