


Floor Plan

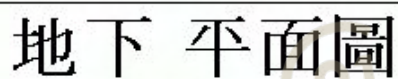


華運工業大廈 Wah Wan Industrial Building

NOT TO SCALE, FOR IDENTIFICATION PURPOSE ONLY

圖中所有數據比例，一概只作參考之用

平面圖

Floor Plan

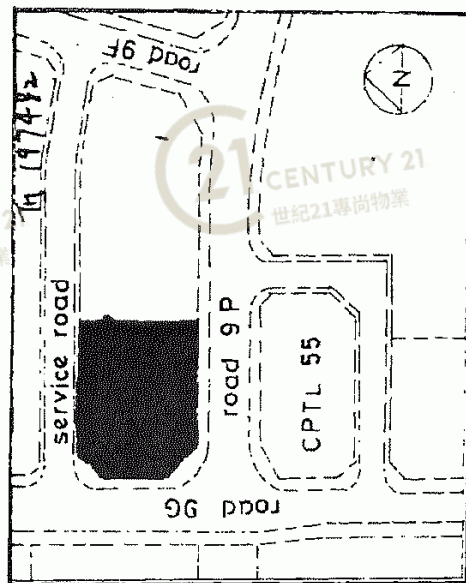

BLOCK PLAN scale: 1:1200

華運工業大廈


K. K. WONG
CHARTERED CIVIL ENGINEER
AUTHORIZED PERSON

CASTLE PEAK TOWN LOT 54

Castle peak area 9 N.T.

Site area : 12,500 sq. ft.(about)

Annual rental : \$144.

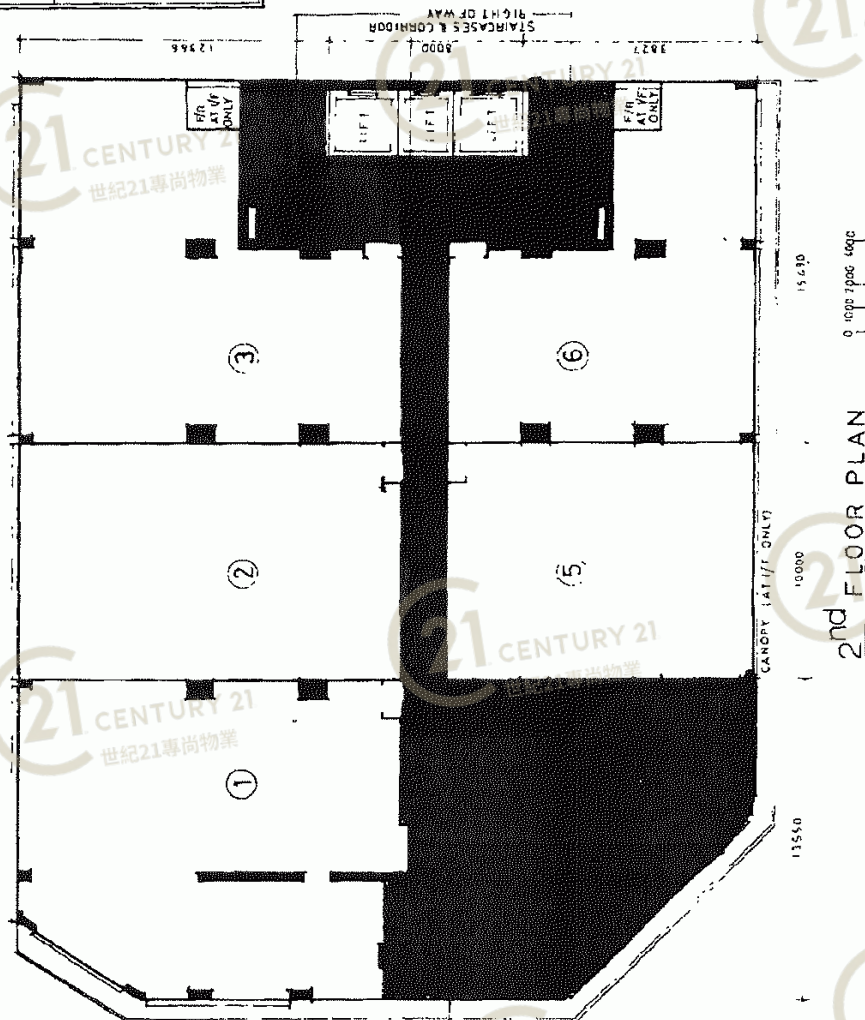

華運工業大廈 Wah Wan Industrial Building

NOT TO SCALE, FOR IDENTIFICATION PURPOSE ONLY

圖中所有數據比例，一概只作參考之用

外觀圖

Building Outlook



華運工業大廈 Wah Wan Industrial Building

NOT TO SCALE, FOR IDENTIFICATION PURPOSE ONLY

圖中所有數據比例，一概只作參考之用

外觀圖

Building Outlook



華運工業大廈 Wah Wan Industrial Building

NOT TO SCALE, FOR IDENTIFICATION PURPOSE ONLY

圖中所有數據比例，一概只作參考之用

外觀圖

Building Outlook




華運工業大廈 Wah Wan Industrial Building

NOT TO SCALE, FOR IDENTIFICATION PURPOSE ONLY

圖中所有數據比例，一概只作參考之用

平面圖

Floor Plan

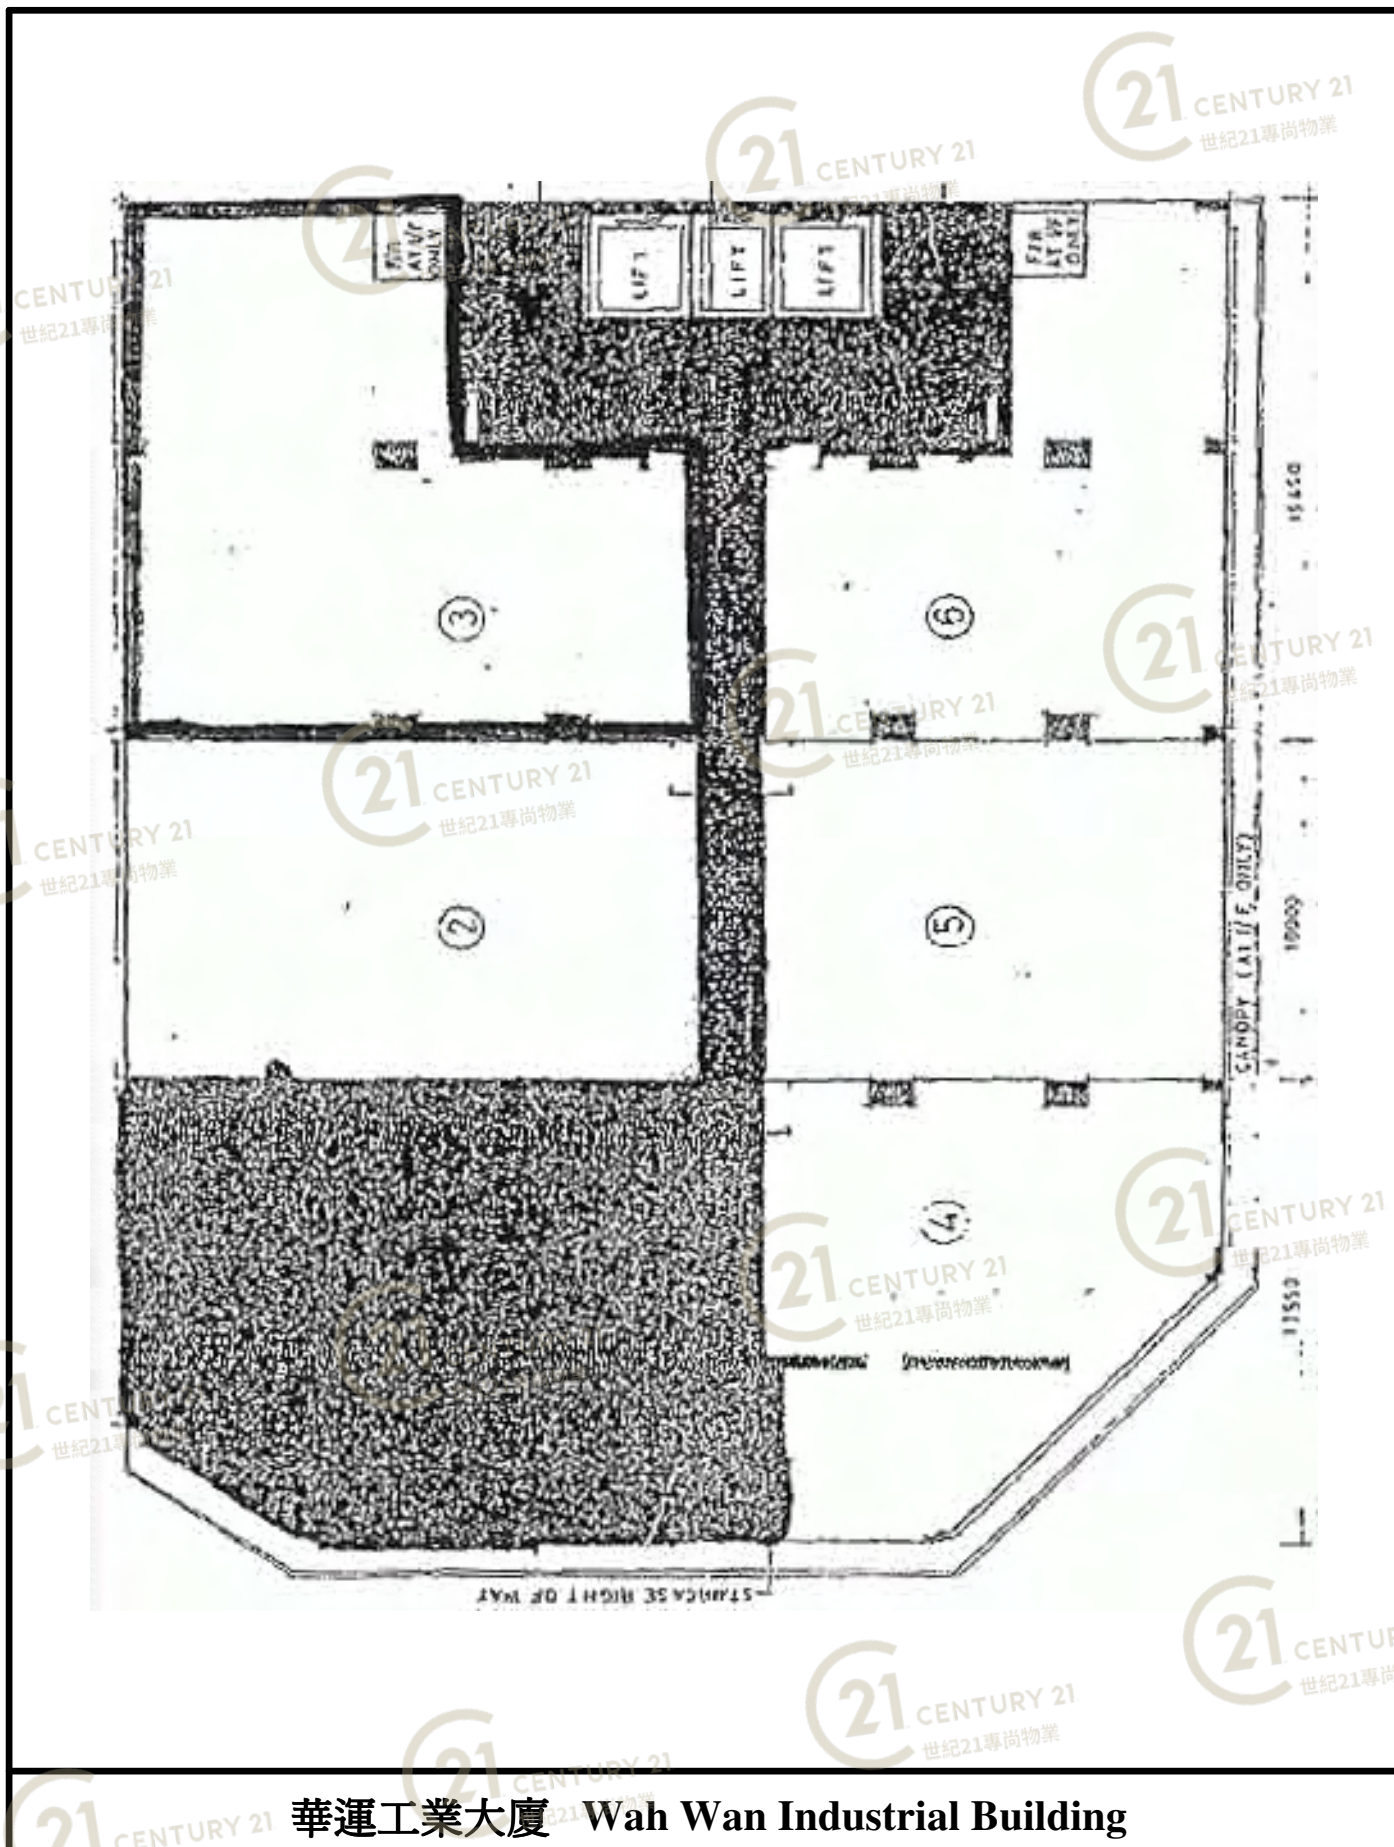

華運工業大廈 Wah Wan Industrial Building

NOT TO SCALE, FOR IDENTIFICATION PURPOSE ONLY

圖中所有數據比例，一概只作參考之用

外觀圖

Building Outlook



華運工業大廈 Wah Wan Industrial Building

NOT TO SCALE, FOR IDENTIFICATION PURPOSE ONLY

圖中所有數據比例，一概只作參考之用