


平面圖

Floor Plan

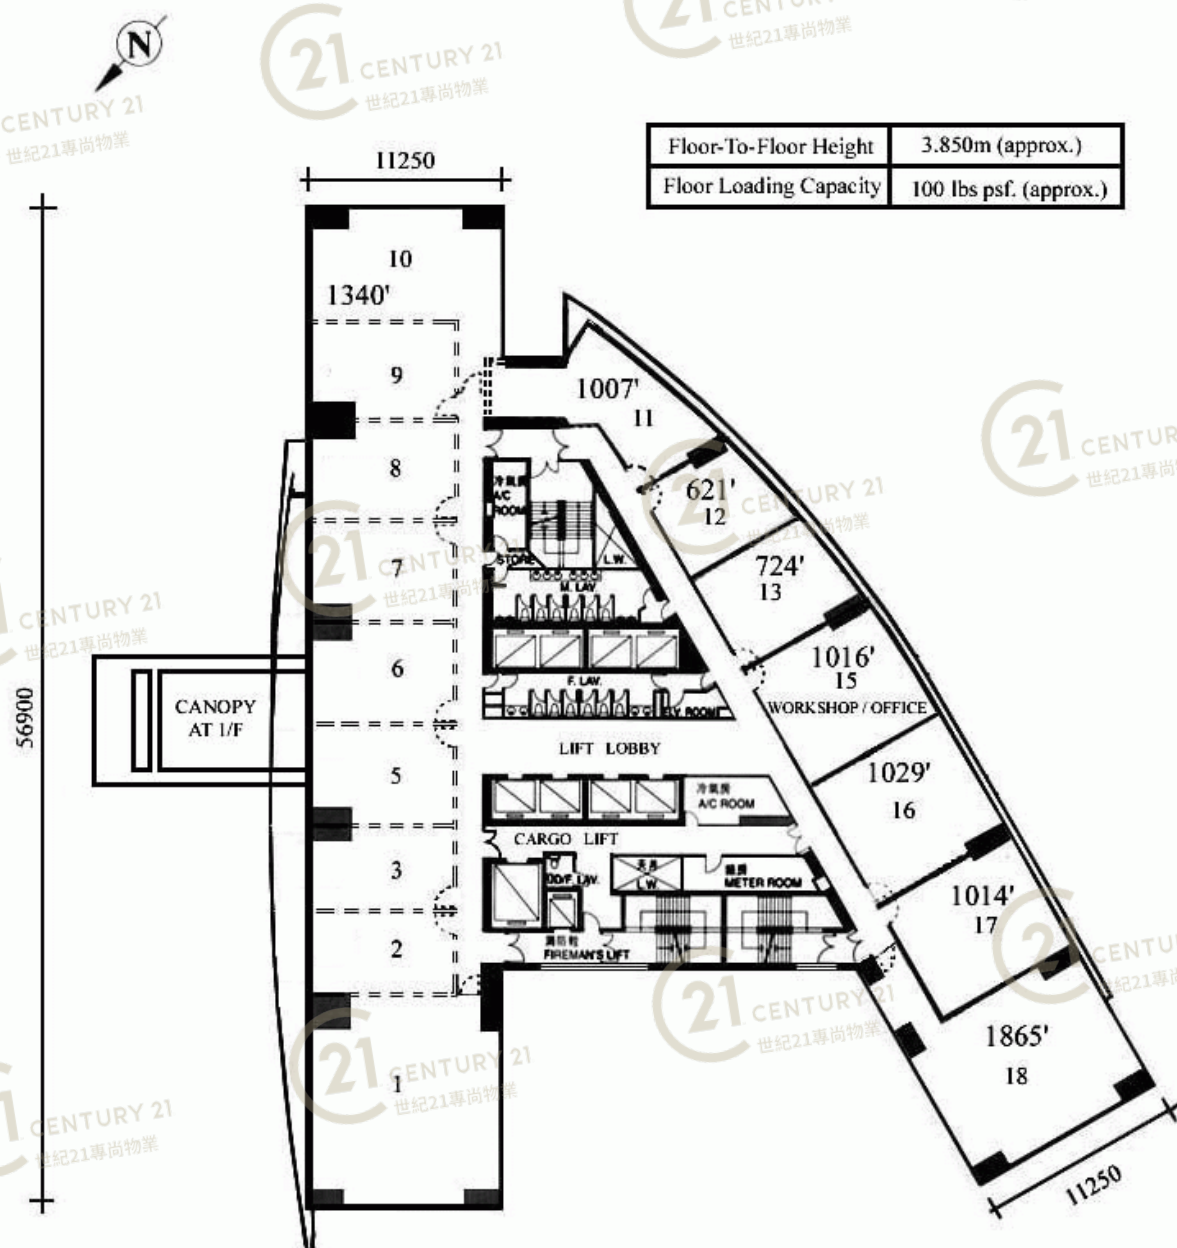

1ST - 5TH FLOOR PLAN

上述平面圖只供參考。一切資料均以政府最後批准之圖則及法律文件為準。
The above floor plans are for reference only. All information is subject to final Government approved plans and legal documentation.


匯達大廈 Delta House

NOT TO SCALE, FOR IDENTIFICATION PURPOSE ONLY

圖中所有數據比例，一概只作參考之用

平面圖

Floor Plan

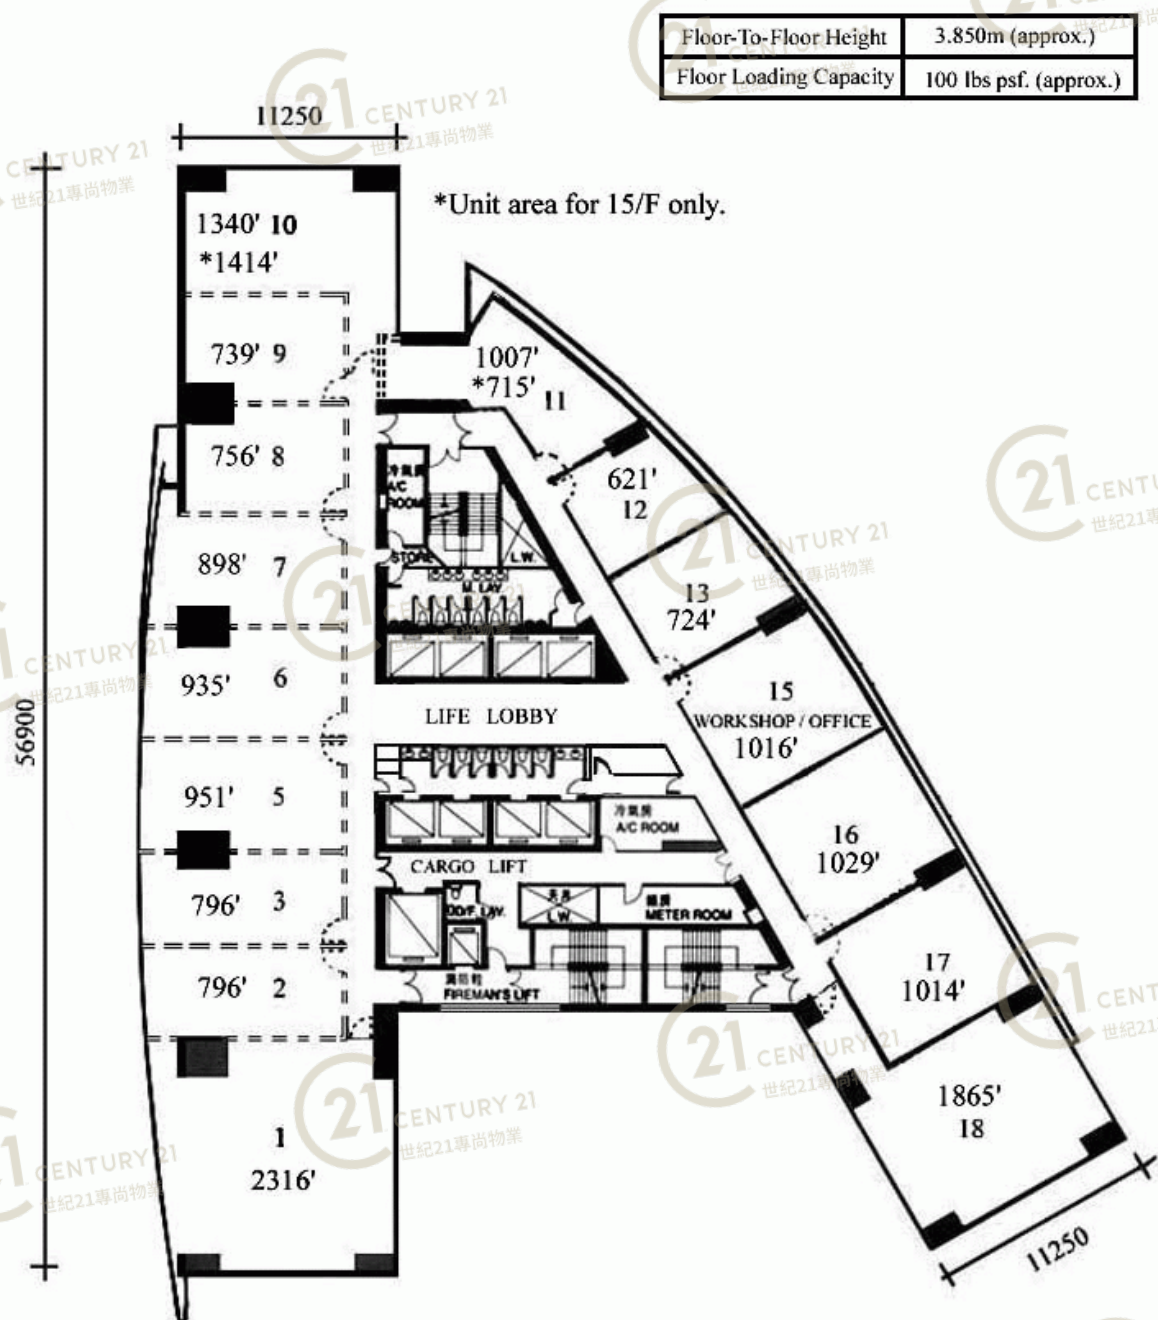

13-19/F FLOOR PLAN

上述平面圖只供參考。一切資料均以政府最後批准之圖則及法律文件為準。

The above floor plans are for reference only. All information is subject to final Government approved plans and legal documentation.


匯達大廈 Delta House

NOT TO SCALE, FOR IDENTIFICATION PURPOSE ONLY

圖中所有數據比例，一概只作參考之用

平面圖

Floor Plan

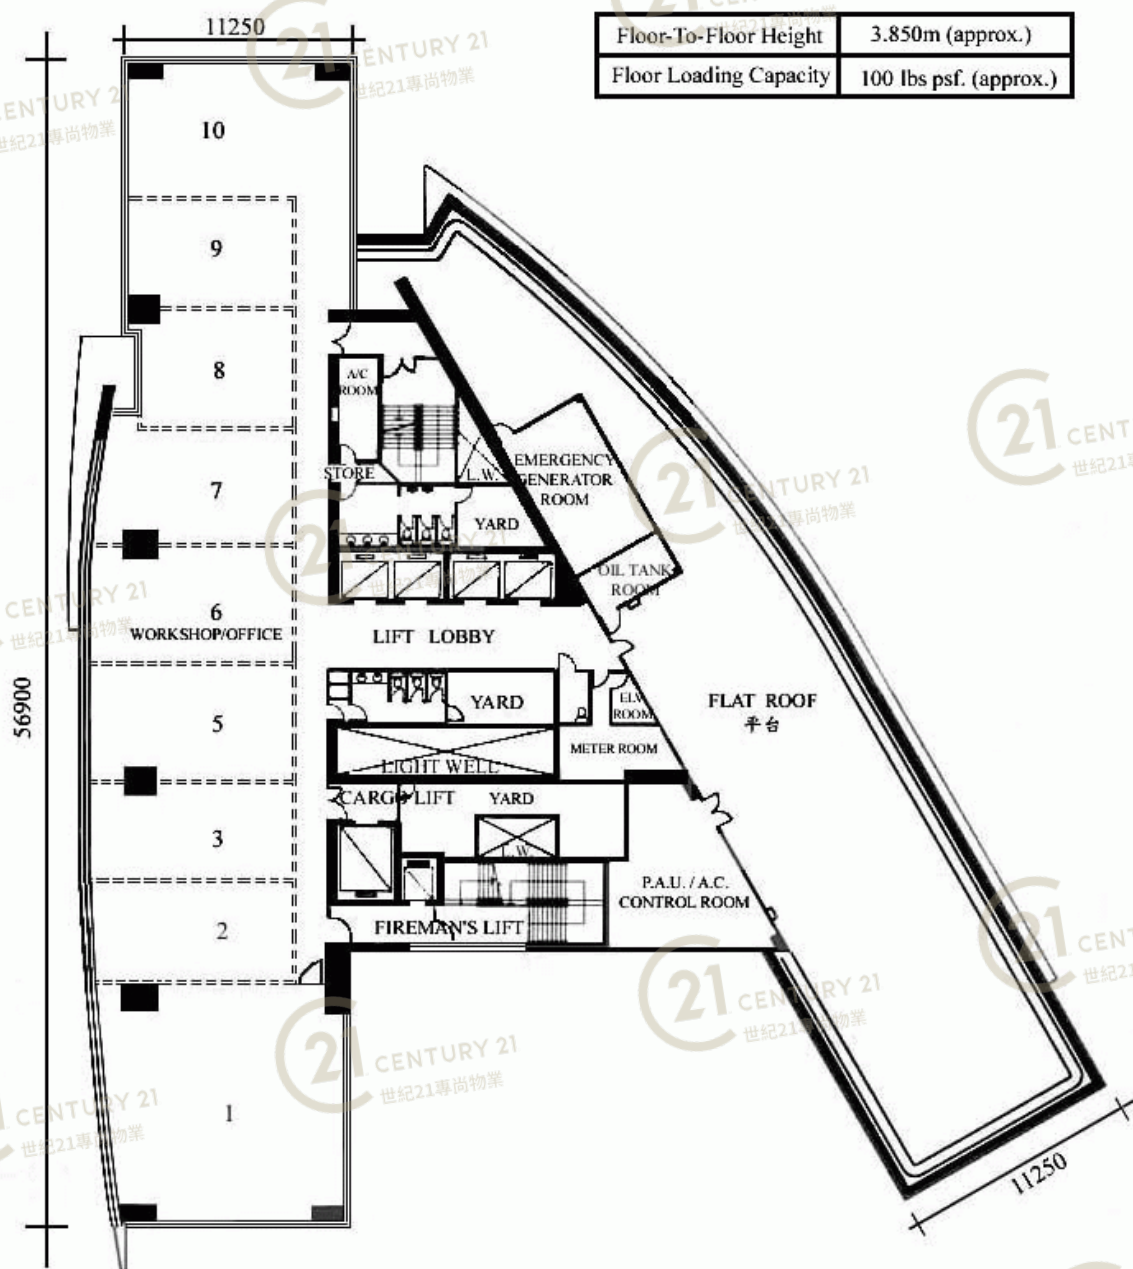

20TH FLOOR PLAN

上述平面圖只供參考。一切資料均以政府最後批准之圖則及法律文件為準。
The above floor plans are for reference only. All information is subject to final Government approved plans and legal documentation.


匯達大廈 Delta House

NOT TO SCALE, FOR IDENTIFICATION PURPOSE ONLY

圖中所有數據比例，一概只作參考之用

平面圖

Floor Plan

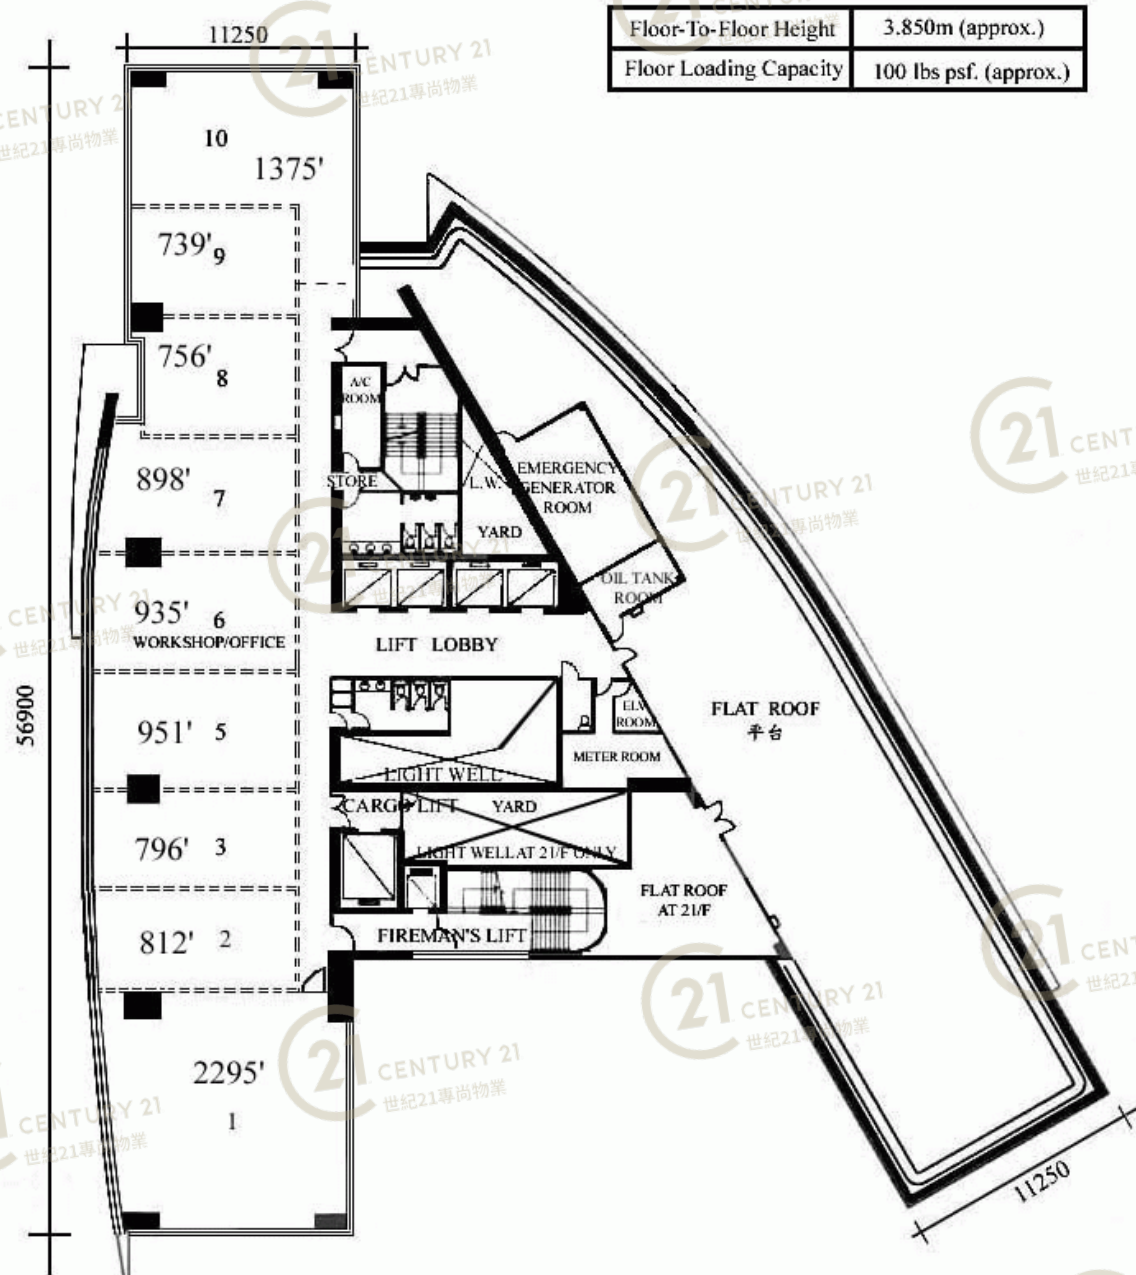

21ST - 27TH FLOOR PLAN

上述平面圖只供參考。一切資料均以政府最後批准之圖則及法律文件為準。
The above floor plans are for reference only. All information is subject to final Government approved plans and legal documentation.

匯達大廈 Delta House

NOT TO SCALE, FOR IDENTIFICATION PURPOSE ONLY

圖中所有數據比例，一概只作參考之用

平面圖

Floor Plan



上述平面圖只供參考。一切資料均以政府最後批准之圖則及法律文件為準。
The above floor plans are for reference only. All information is subject to final Government approved plans and legal documentation.


匯達大廈 Delta House

NOT TO SCALE, FOR IDENTIFICATION PURPOSE ONLY

圖中所有數據比例，一概只作參考之用

平面圖

Floor Plan

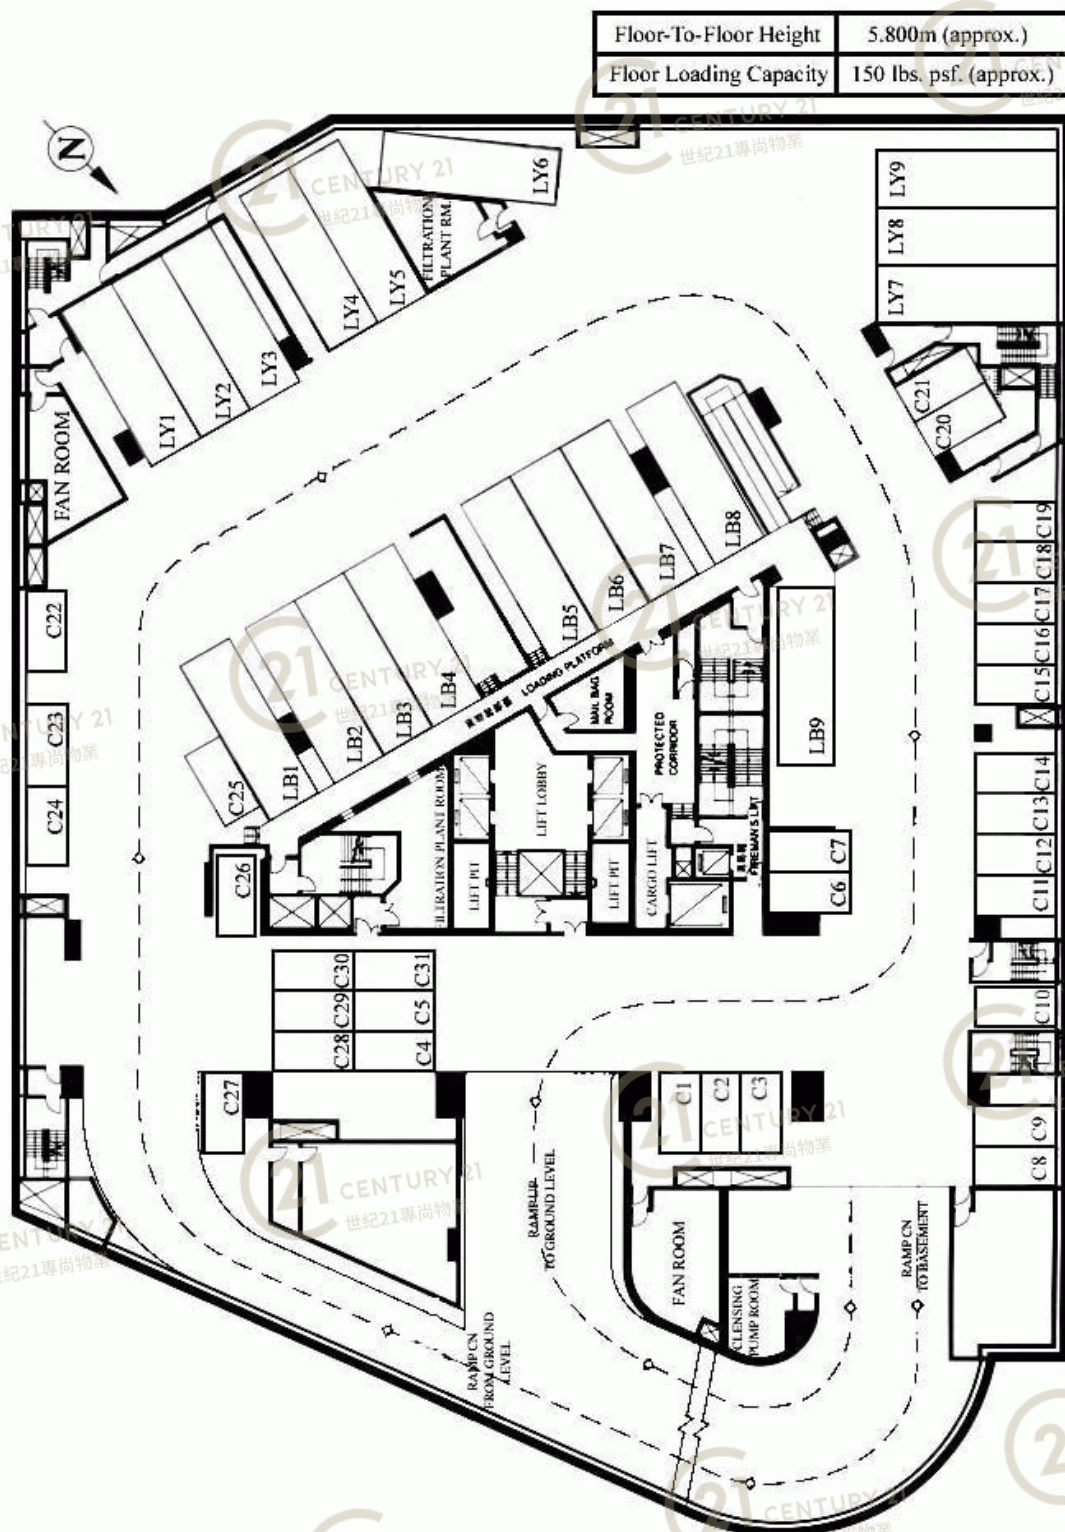

BASEMENT 1 FLOOR PLAN

上述平面圖只供參考。一切資料均以政府最後批准之圖則及法律文件為準。
The above floor plans are for reference only. All information is subject to final Government approved plans and legal documentation.


匯達大廈 Delta House

NOT TO SCALE, FOR IDENTIFICATION PURPOSE ONLY

圖中所有數據比例，一概只作參考之用

平面圖

Floor Plan

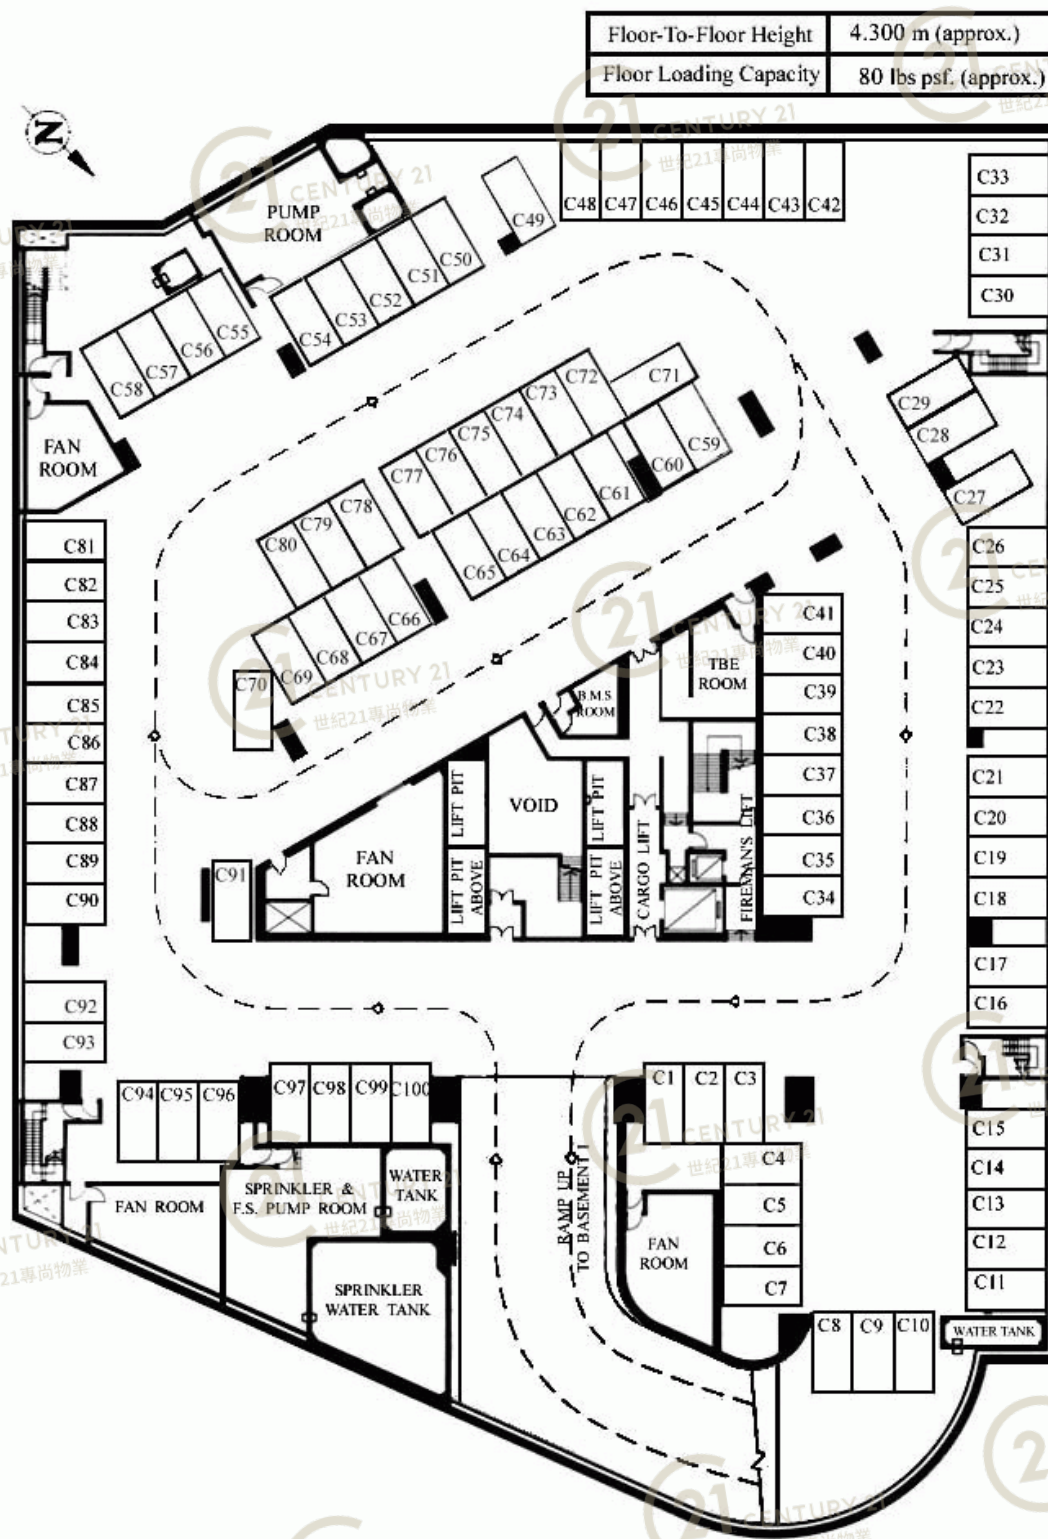

BASEMENT 2 FLOOR PLAN

上述平面圖只供參考。一切資料均以政府最後批准之圖則及法律文件為準。
The above floor plans are for reference only. All information is subject to final Government approved plans and legal documentation.


匯達大廈 Delta House

NOT TO SCALE, FOR IDENTIFICATION PURPOSE ONLY

圖中所有數據比例，一概只作參考之用

平面圖

Floor Plan

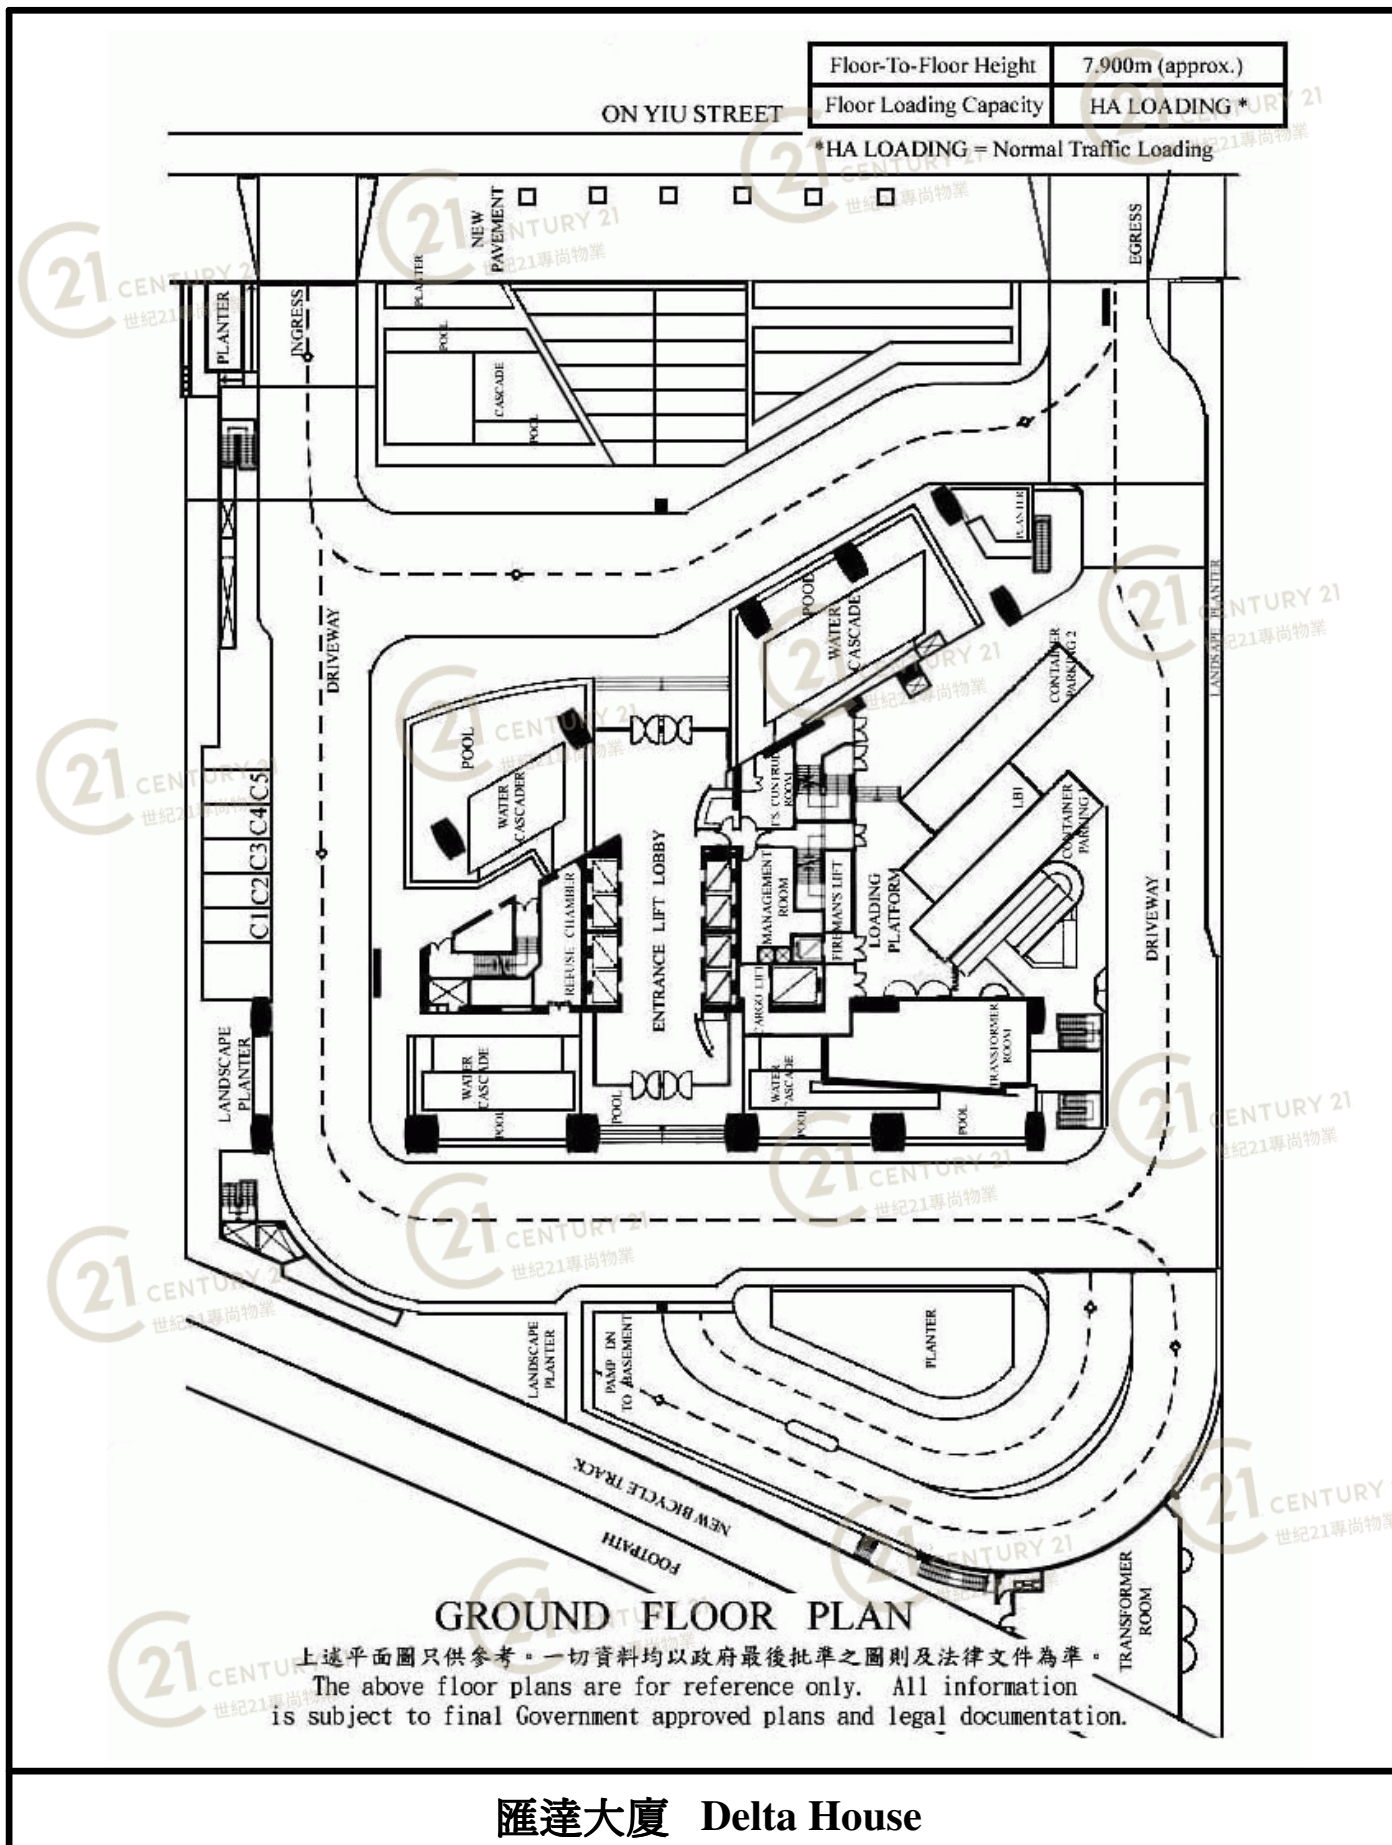

NOT TO SCALE, FOR IDENTIFICATION PURPOSE ONLY

圖中所有數據比例，一概只作參考之用

平面圖

Floor Plan




匯達大廈 Delta House

NOT TO SCALE, FOR IDENTIFICATION PURPOSE ONLY

圖中所有數據比例，一概只作參考之用

平面圖

Floor Plan

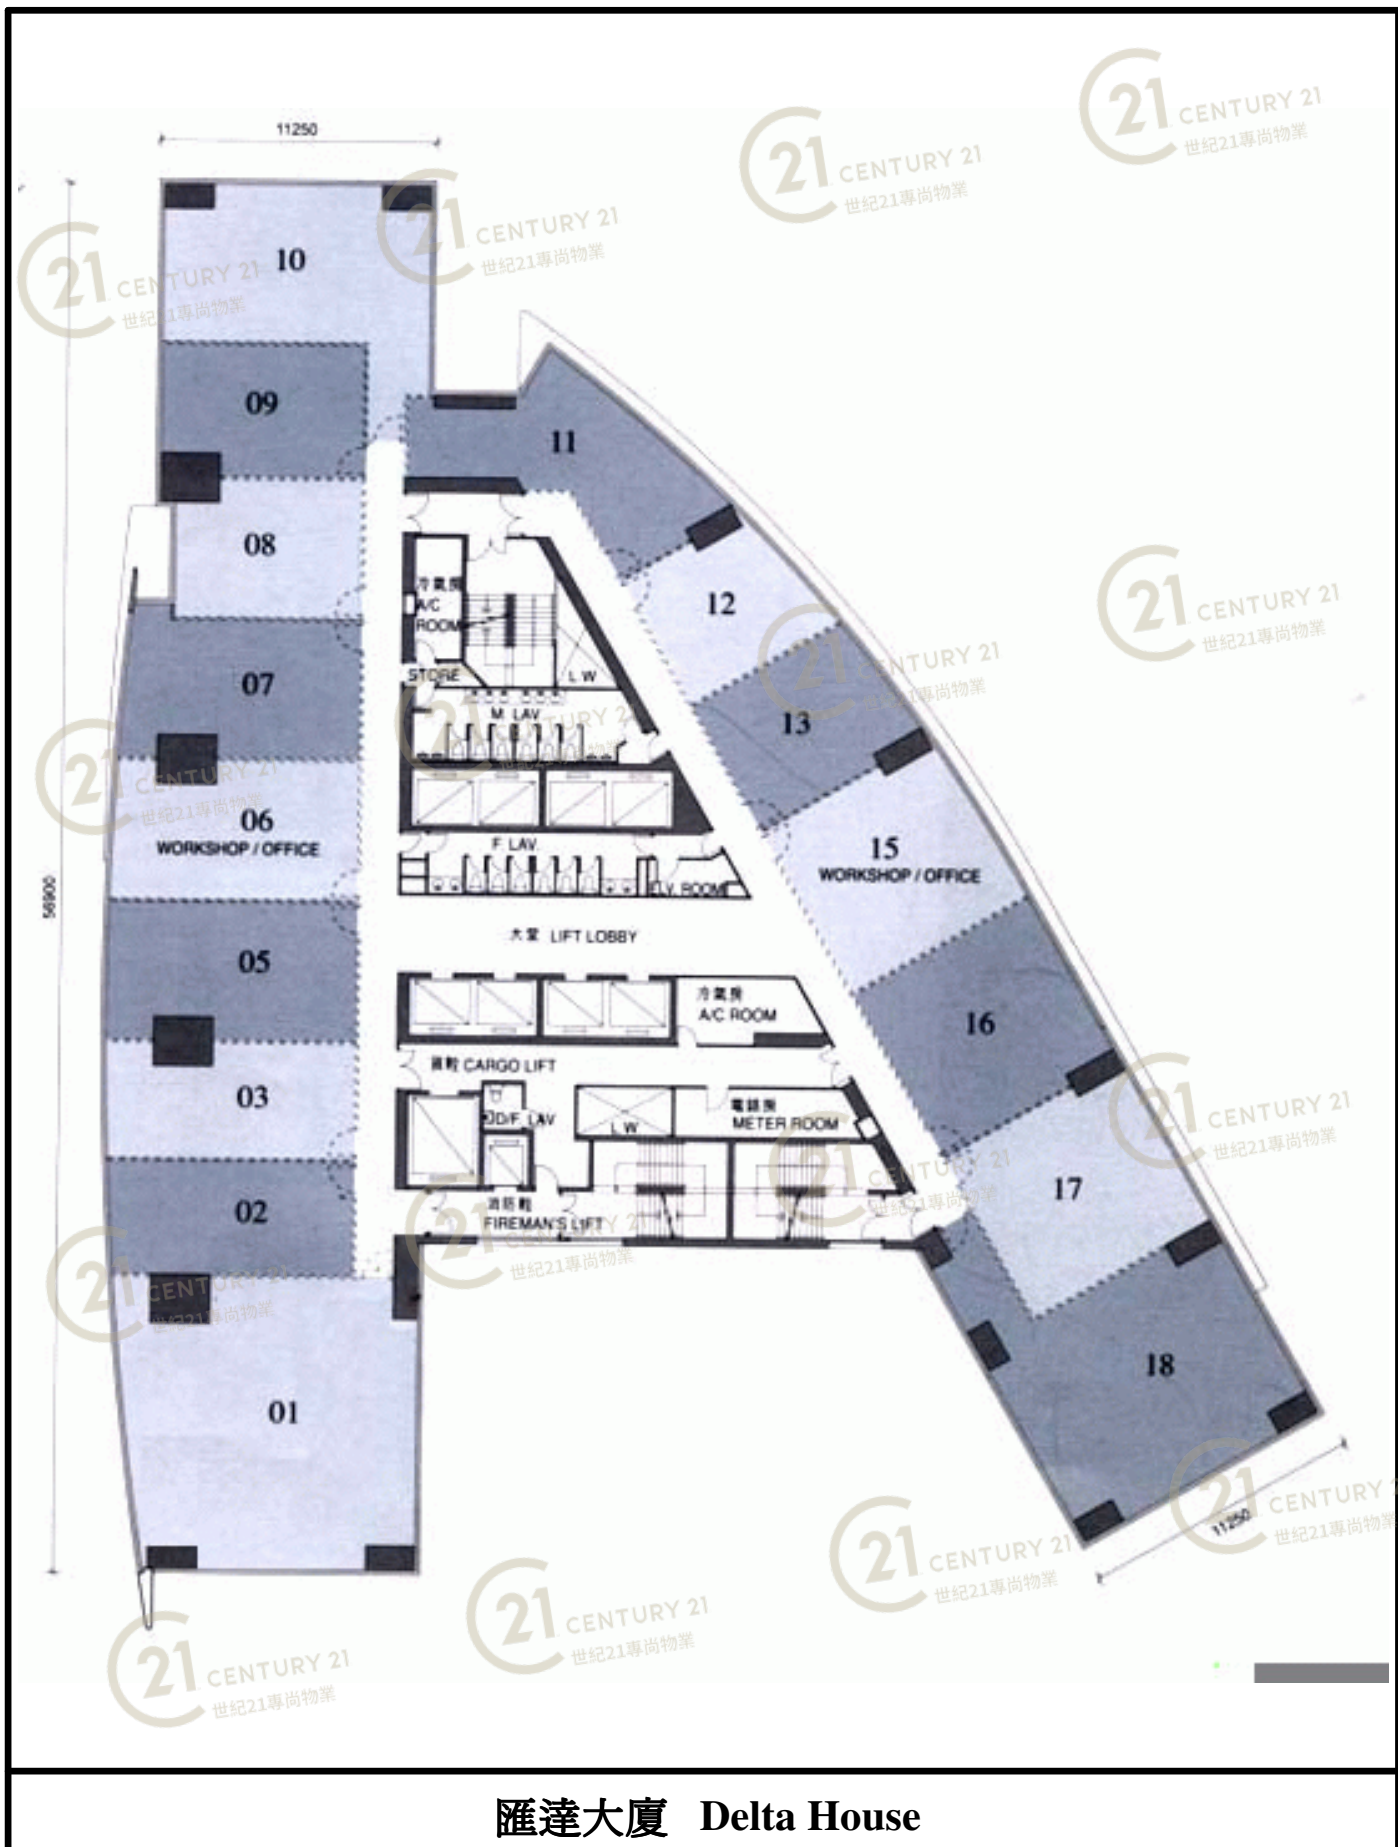

匯達大廈 Delta House

NOT TO SCALE, FOR IDENTIFICATION PURPOSE ONLY

圖中所有數據比例，一概只作參考之用

外觀圖

Building Outlook



匯達大廈 Delta House

NOT TO SCALE, FOR IDENTIFICATION PURPOSE ONLY

圖中所有數據比例，一概只作參考之用

外觀圖

Building Outlook



匯達大廈 Delta House

NOT TO SCALE, FOR IDENTIFICATION PURPOSE ONLY

圖中所有數據比例，一概只作參考之用